


RESPONSIBLE MANAGERS SOUTHERN QUEENSLAND

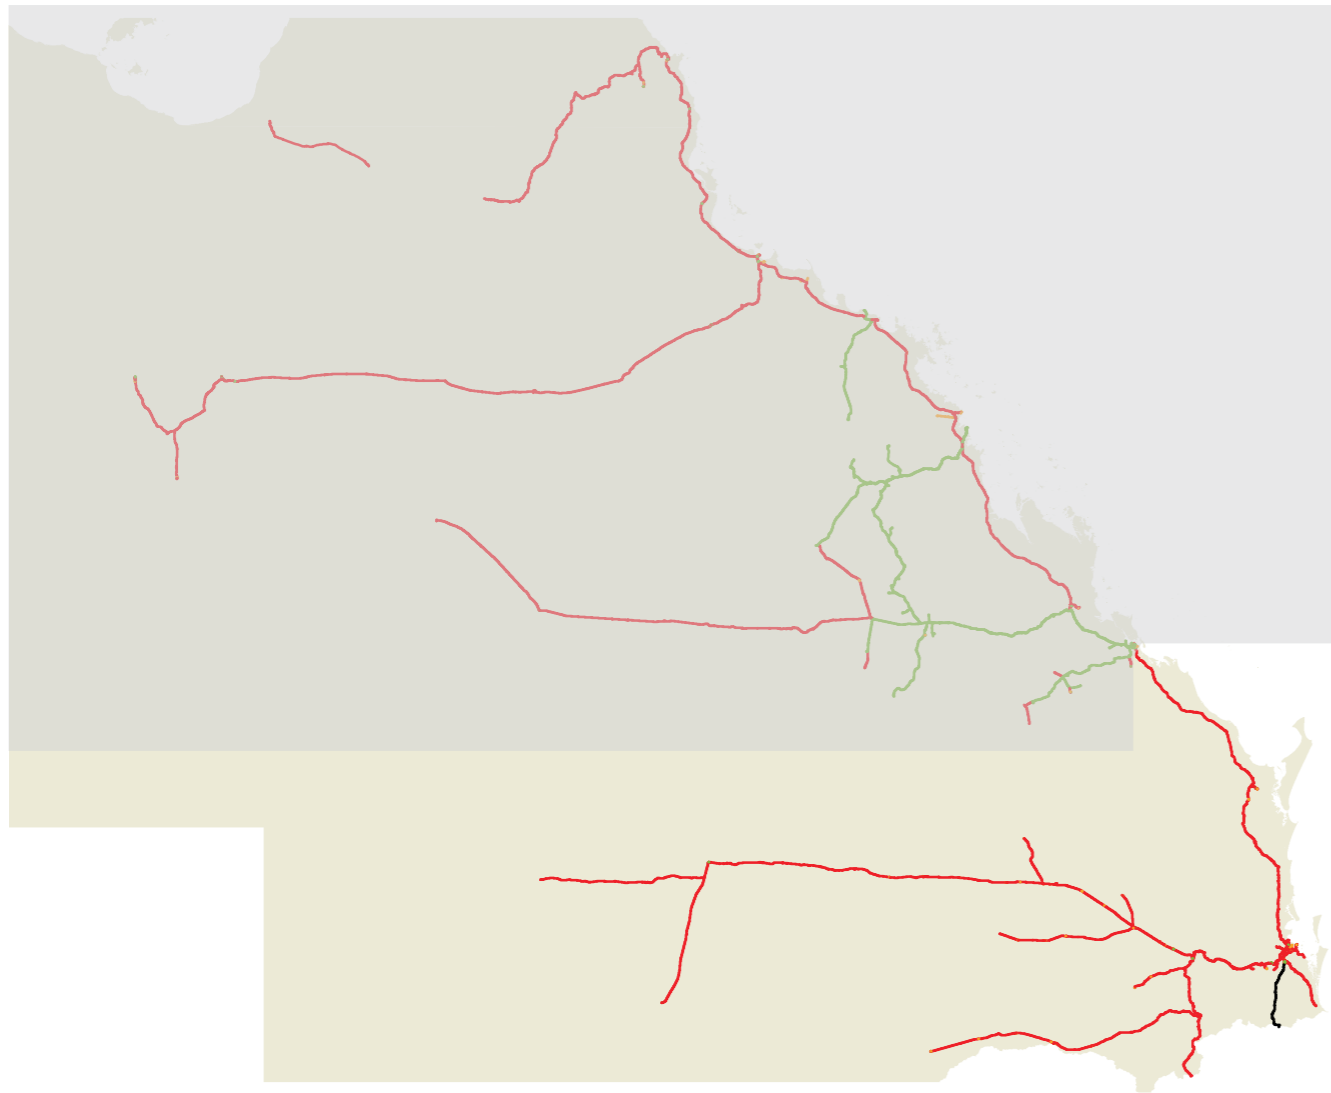

NAG 046
DRAWING NO.

LINE DIAGRAM

Sheet 1	North Coast Line Suburban
Sheet 2	North Coast Line Suburban
Sheet 3	North Coast Line & Mary Valley
Sheet 4	North Coast Line & Kingaroy
Sheet 5	North Coast Line - Colton to Parana
Sheet 6	Mungar to Monto to Graham
Sheet 7	Main Line & Branches
Sheet 8	Redbank Workshops
Sheet 9	Ipswich Workshops
Sheet 10	Western Line & Cecil Plains
Sheet 11	Western Line
Sheet 12	Western Line & Wandoan
Sheet 13	Western Line & Great Western Line
Sheet 14	Southern Line & Millmerran
Sheet 15	South Western Line
Sheet 16	Cleveland Branch & Beenleigh Line
Sheet 17	Gold Coast Line & Standard Gauge
Sheet 18	Yeerongpilly to Corinda & Clapham
Sheet 19	Maryborough & Willowburn Loco
Sheet 20	Pinkenba Branch
Sheet 21	Mayne Loco Depot
Sheet 22	Mayne Marshalling & Normanby
Sheet 23	Acacia Ridge


ISSUE
NOVEMBER
2013

NETWORK SOUTH - INFRASTRUCTURE CHANGES

SOUTHERN QUEENSLAND - INFRASTRUCTURE CHANGES - May 2013 - November 2013

DRAWING	SHEET	ISSUE	STATION	KM	ICM #	REASON	DETAILS
NAG 046	1	9					Re-Issue
NAG 046	2	9	SUNSHINE	13	WB 41	Configuration Update - Services Depot	Update
NAG 046	3	9	BANKS POCKET	173	D/13/249382	Ampol & Golden Fleece Sidings removed	Update
NAG 046	4	9					Re-Issue
NAG 046	5	9					Re-Issue
NAG 046	6	9					Re-Issue
NAG 046	7	9	RICHLANDS	3	WB 45	Extension to Springfield Central commissioned	Update
NAG 046	8	9					Re-Issue
NAG 046	9	9					Re-Issue
NAG 046	10	9					Re-Issue
NAG 046	11	9	MACALISTER EAST	106	Track Video MX709 (December 2012)	Dead End Siding removed	Update
NAG 046	12	9					Re-Issue
NAG 046	13	9					Re-Issue
NAG 046	14	9					Re-Issue
NAG 046	15	9	BUNGUNYA	268	D/13/309714	Crossover & Dead End Siding removed	Update
NAG 046	16	9	ROCKLEA BMT (FISHERMAN ISLANDS)	11		Siding Ownership changed Ownership clarified	Update
NAG 046	17	9					Re-Issue
NAG 046	18	9					Re-Issue
NAG 046	19	9	MARYBOROUGH WHARVES	2	D/13/291685	Dead End shortened	Update
NAG 046	20	9					Re-Issue
NAG 046	21	9					Re-Issue
NAG 046	22	9					Re-Issue
NAG 046	23	9	ACACIA RIDGE		AURIZON TERRITORY	Configuration UPDATE	Update



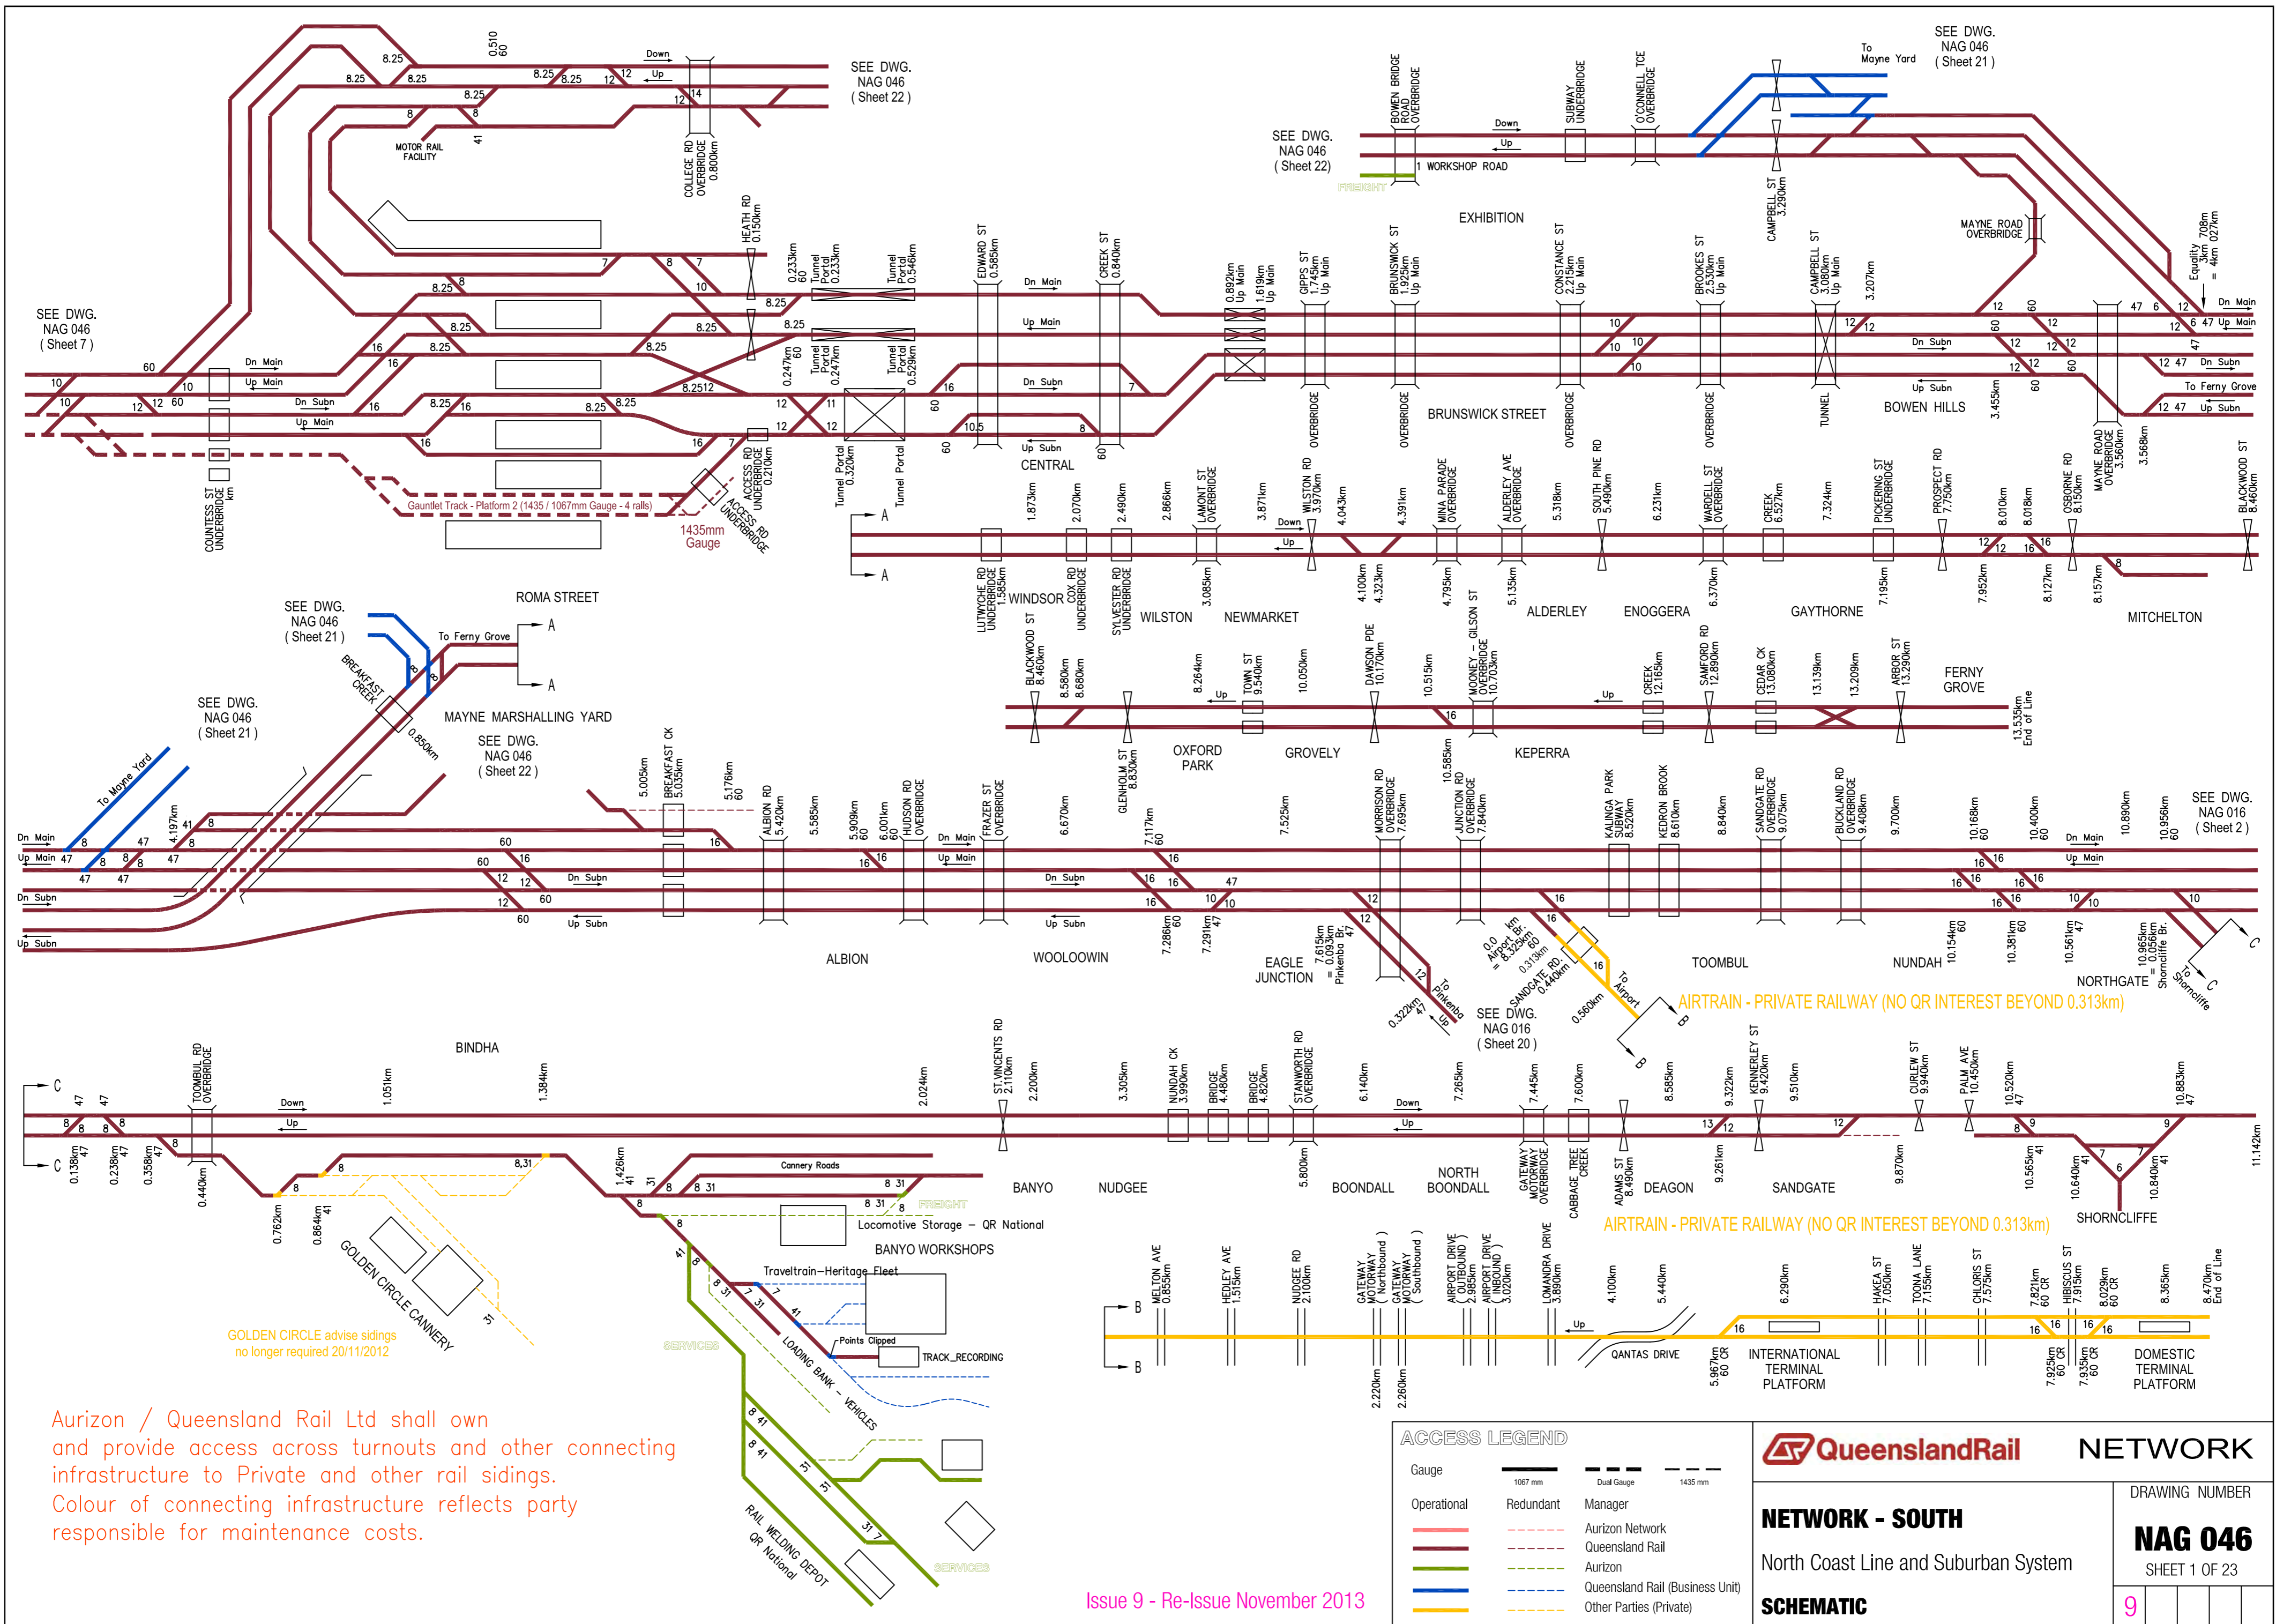

Aurizon / Queensland Rail Ltd shall own and provide access across turnouts and other connecting infrastructure to Private and other rail sidings. Colour of connecting infrastructure reflects party responsible for maintenance costs.

Issue 9 - Re-Issue November 2013

GOLDEN CIRCLE advise sidings no longer required 20/11/2012

AIRTRAIN - PRIVATE RAILWAY (NO QR INTEREST BEYOND 0.313km)

AIRTRAIN - PRIVATE RAILWAY (NO QR INTEREST BEYOND 0.313km)

SEE DWG. NAG 046 (Sheet 22)

SEE DWG. NAG 046 (Sheet 22)

SEE DWG. NAG 046 (Sheet 21)

SEE DWG. NAG 046 (Sheet 7)

SEE DWG. NAG 046 (Sheet 21)

SEE DWG. NAG 046 (Sheet 21)

SEE DWG. NAG 046 (Sheet 21)


SEE DWG. NAG 046 (Sheet 22)

SEE DWG. NAG 016 (Sheet 2)


SEE DWG. NAG 016 (Sheet 20)

GOLDEN CIRCLE advise sidings no longer required 20/11/2012

SEE DWG. NAG 046 (Sheet 1)

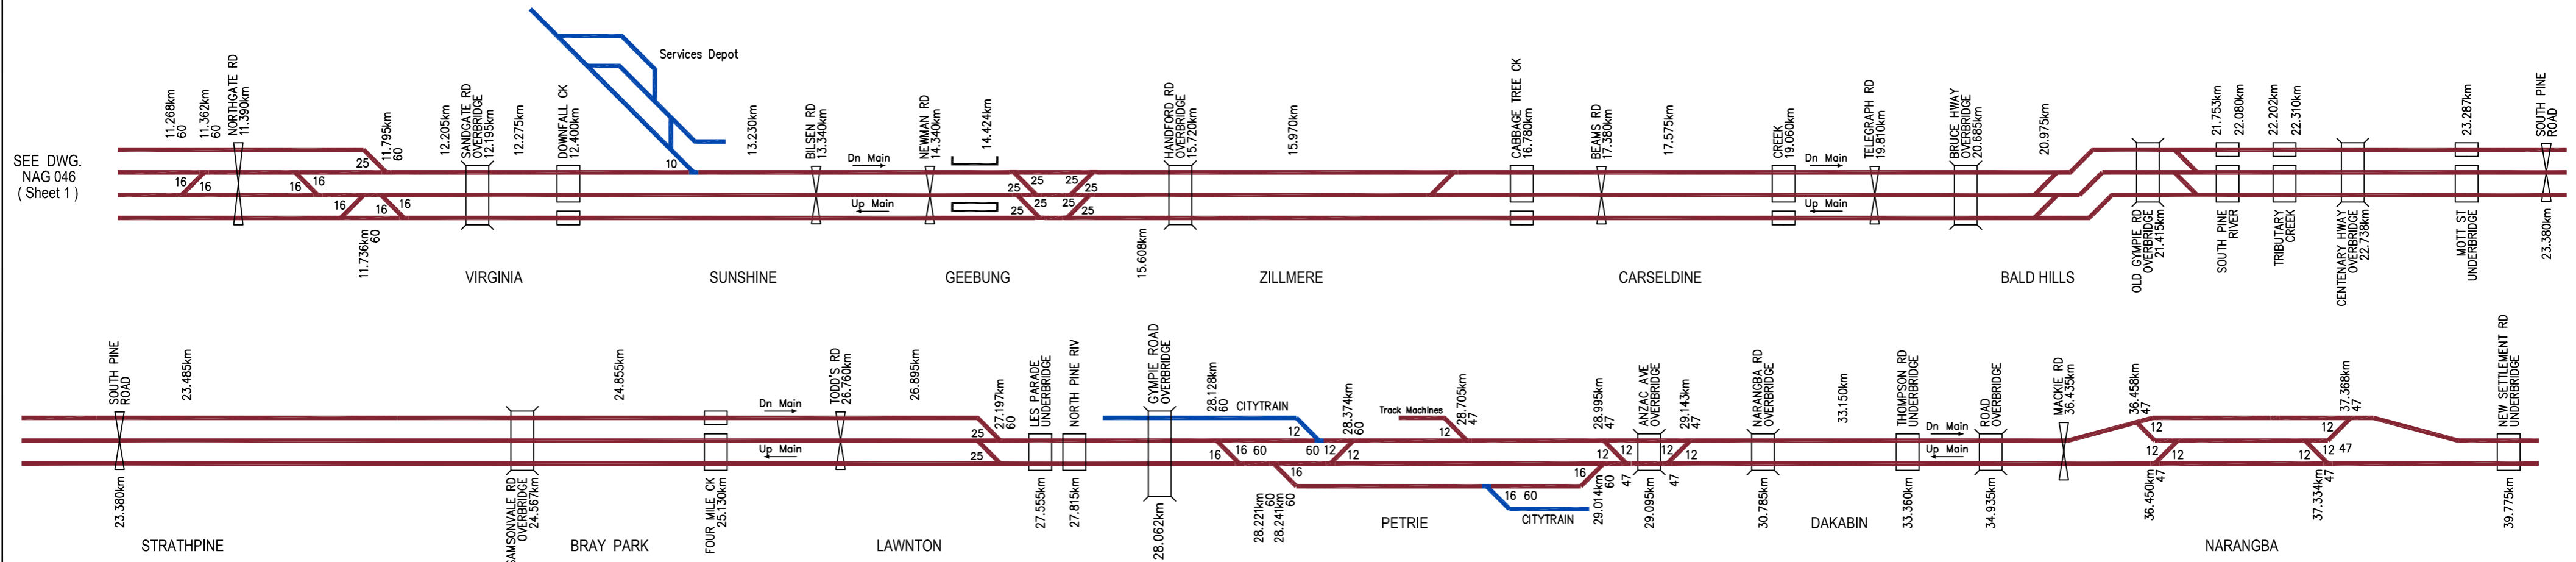

Aurizon / Queensland Rail Ltd shall own and provide access across turnouts and other connecting infrastructure to Private and other rail sidings. Colour of connecting infrastructure reflects party responsible for maintenance costs.

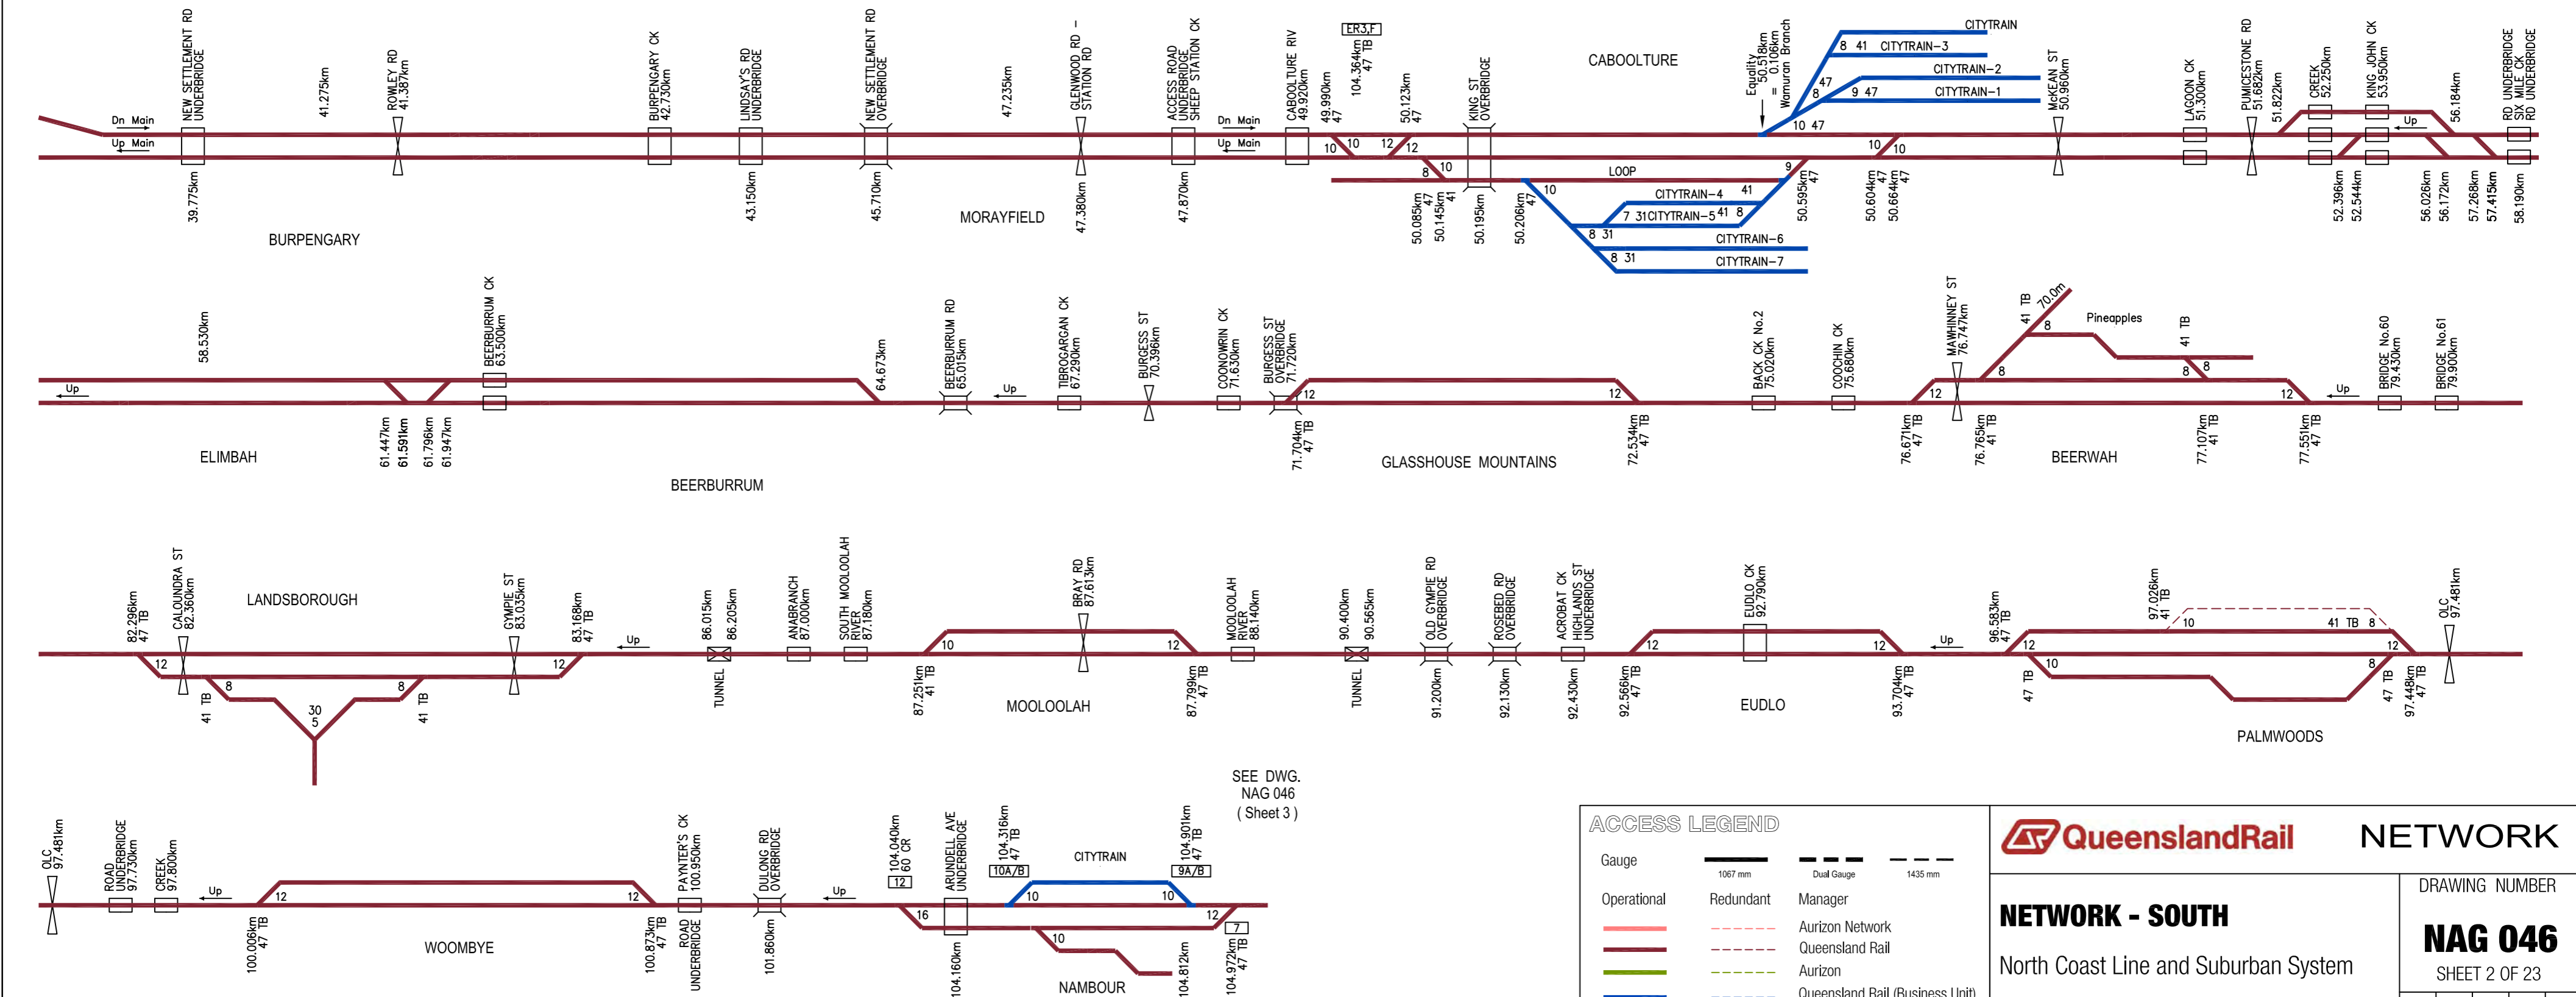

SEE DWG. NAG 046 (Sheet 3)

ACCESS LEGEND	
Gauge	1067 mm
Operational	Redundant
Manager	Other Parties (Private)

Queensland Rail NETWORK


NETWORK - SOUTH
North Coast Line and Suburban System

SCHMATIC

DRAWING NUMBER
NAG 046
SHEET 2 OF 23

9

SEE DWG.
NAG 046
(Sheet 2)

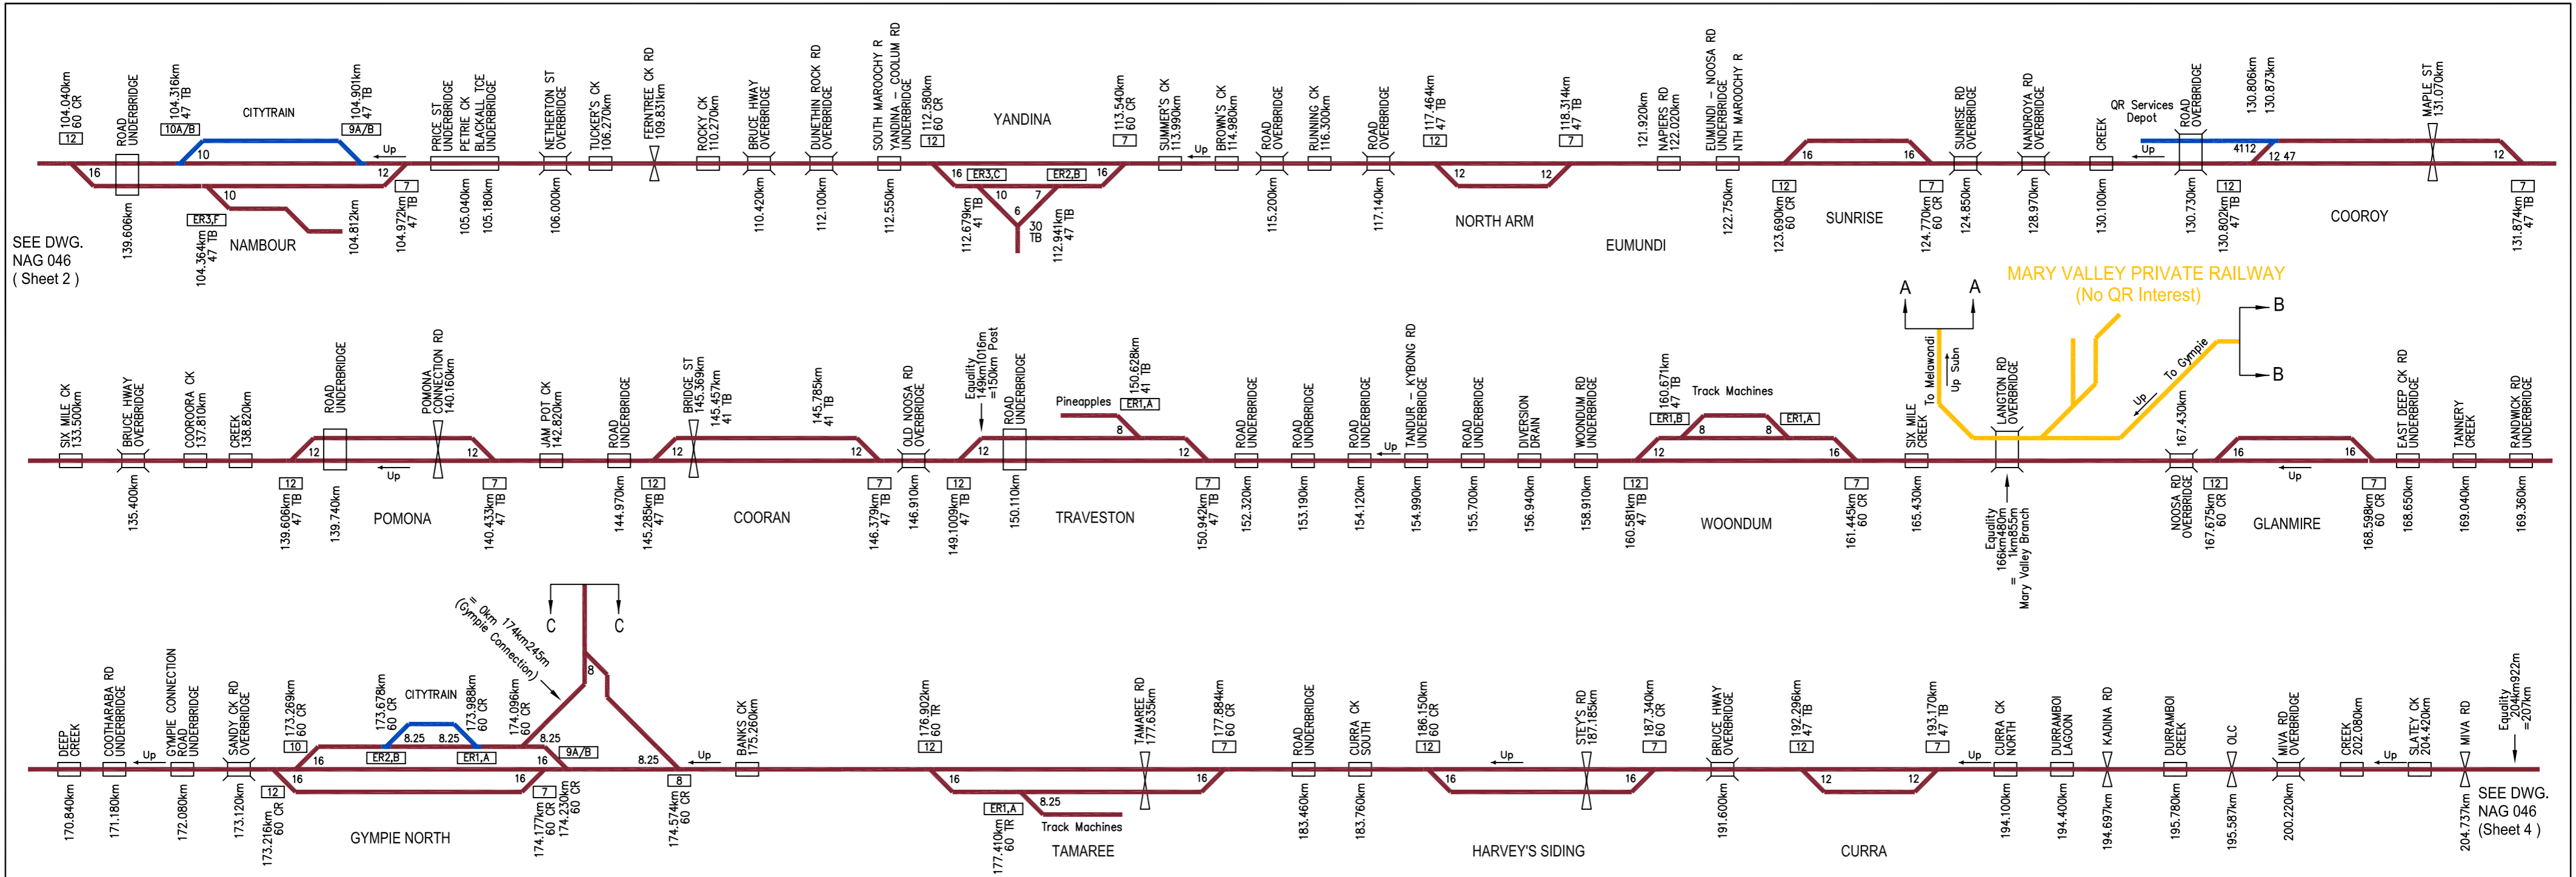


MARY VALLEY PRIVATE RAILWAY
(No QR Interest)

MARY VALLEY PRIVATE RAILWAY
(No QR Interest)



MARY VALLEY PRIVATE RAILWAY
(No QR Interest)

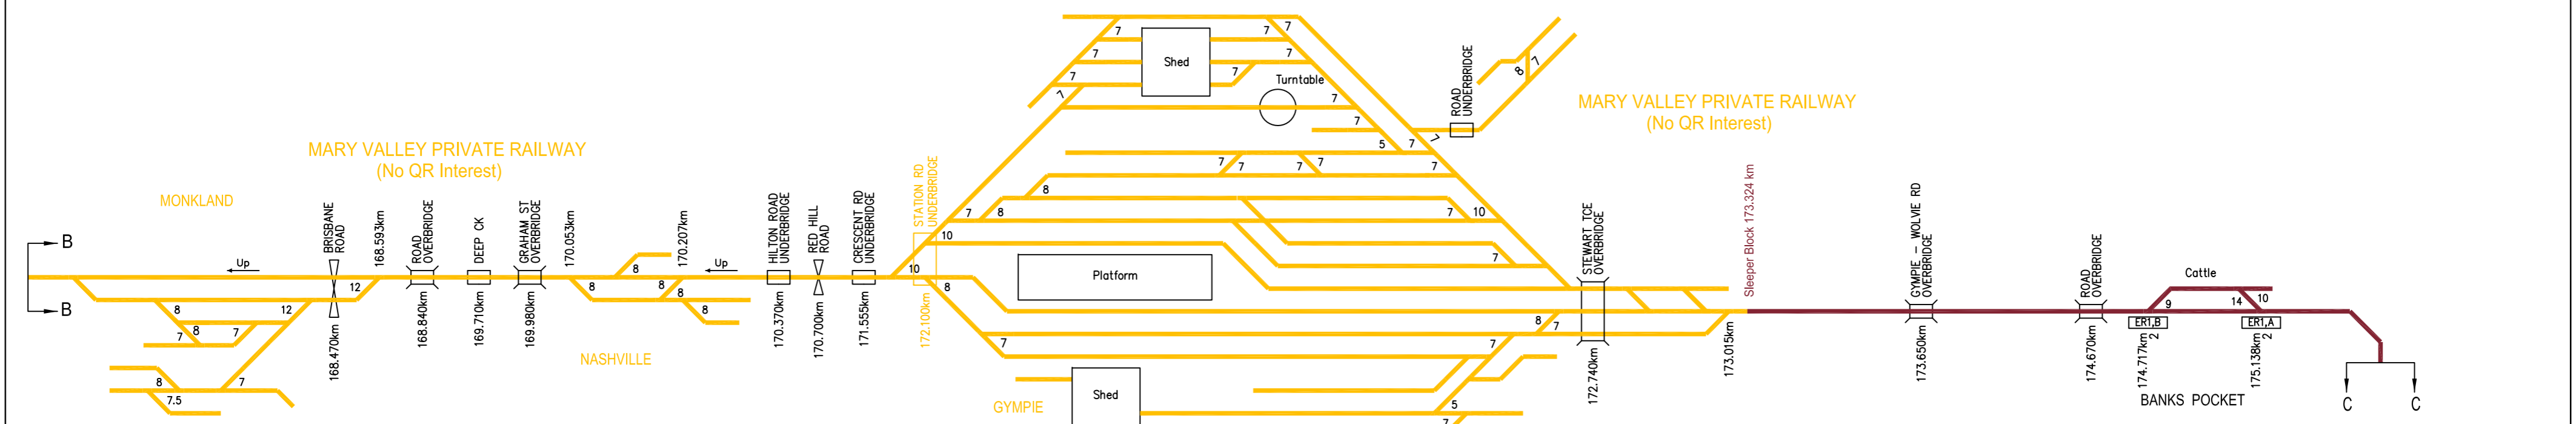

Aurizon / Queensland Rail Ltd shall own and provide access across turnouts and other connecting infrastructure to Private and other rail sidings. Colour of connecting infrastructure reflects party responsible for maintenance costs.

Issue 9 - Update November 2013

ACCESS LEGEND		
Gauge	1067 mm	Dual Gauge 1435 mm
Operational	Redundant	Manager
		Aurizon Network
		Queensland Rail
		Aurizon
		Queensland Rail (Business Unit)
		Other Parties (Private)


Queensland Rail NETWORK

NETWORK - SOUTH
North Coast Line and Mary Valley Branch


SCHMATIC

DRAWING NUMBER
NAG 046
SHEET 3 OF 23

9

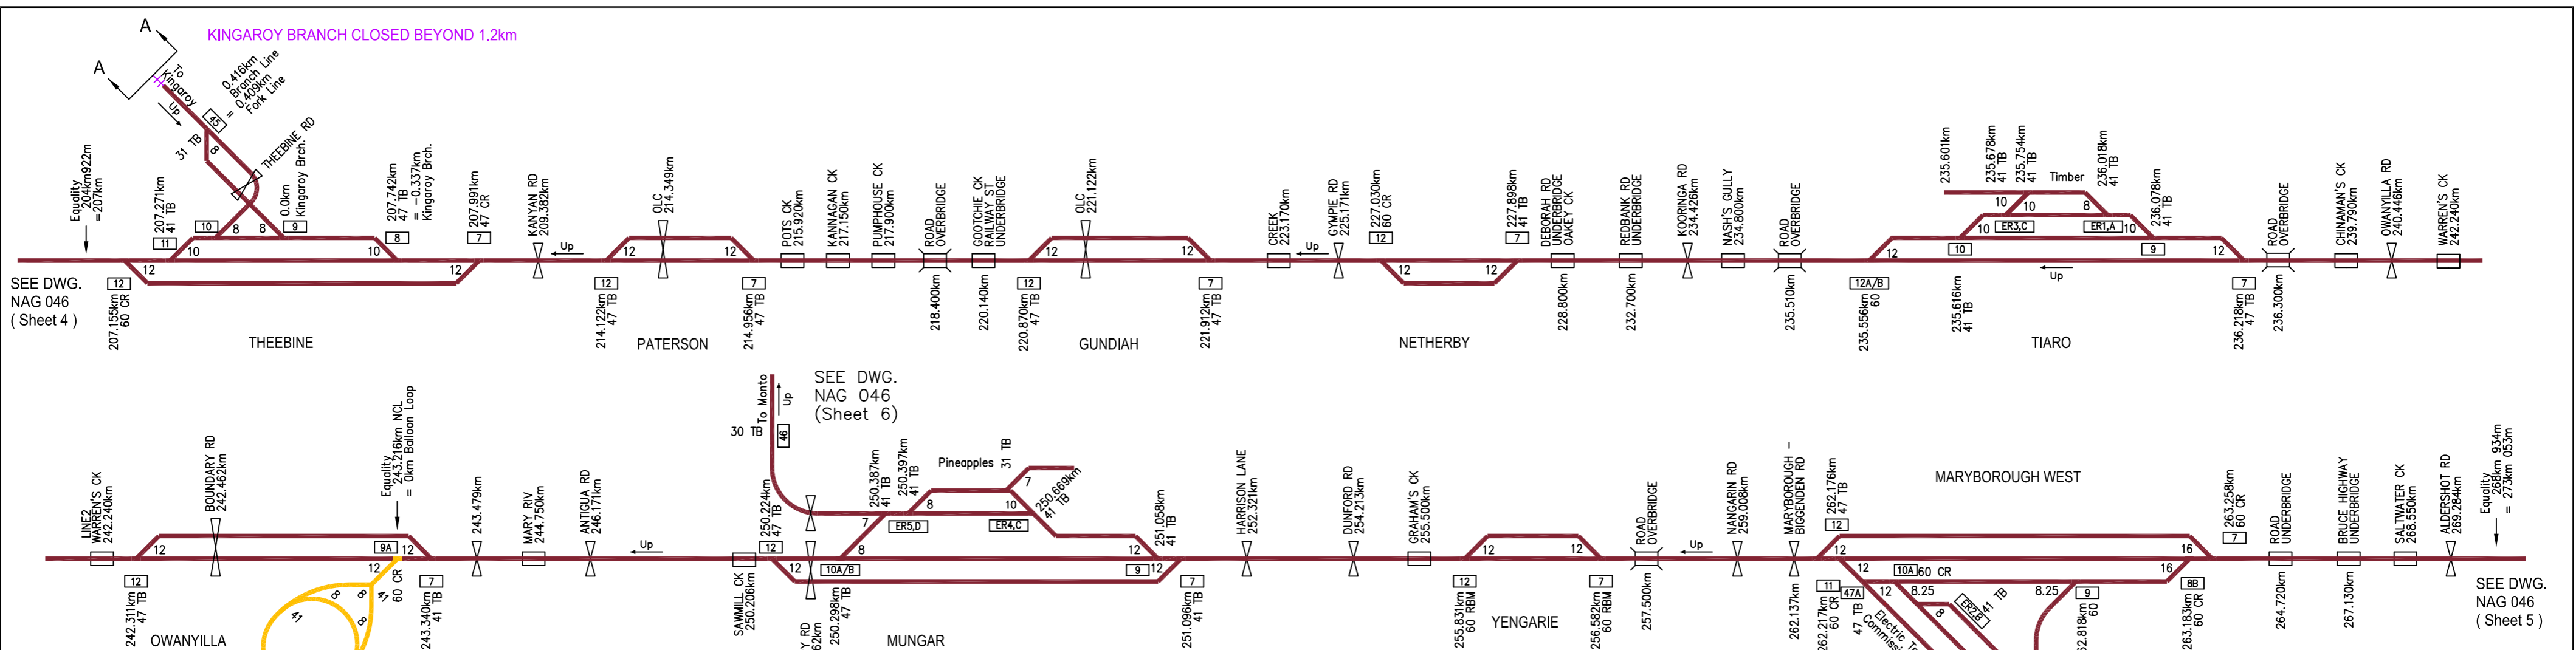

Aurizon / Queensland Rail Ltd shall own and provide access across turnouts and other connecting infrastructure to Private and other rail sidings. Colour of connecting infrastructure reflects party responsible for maintenance costs.

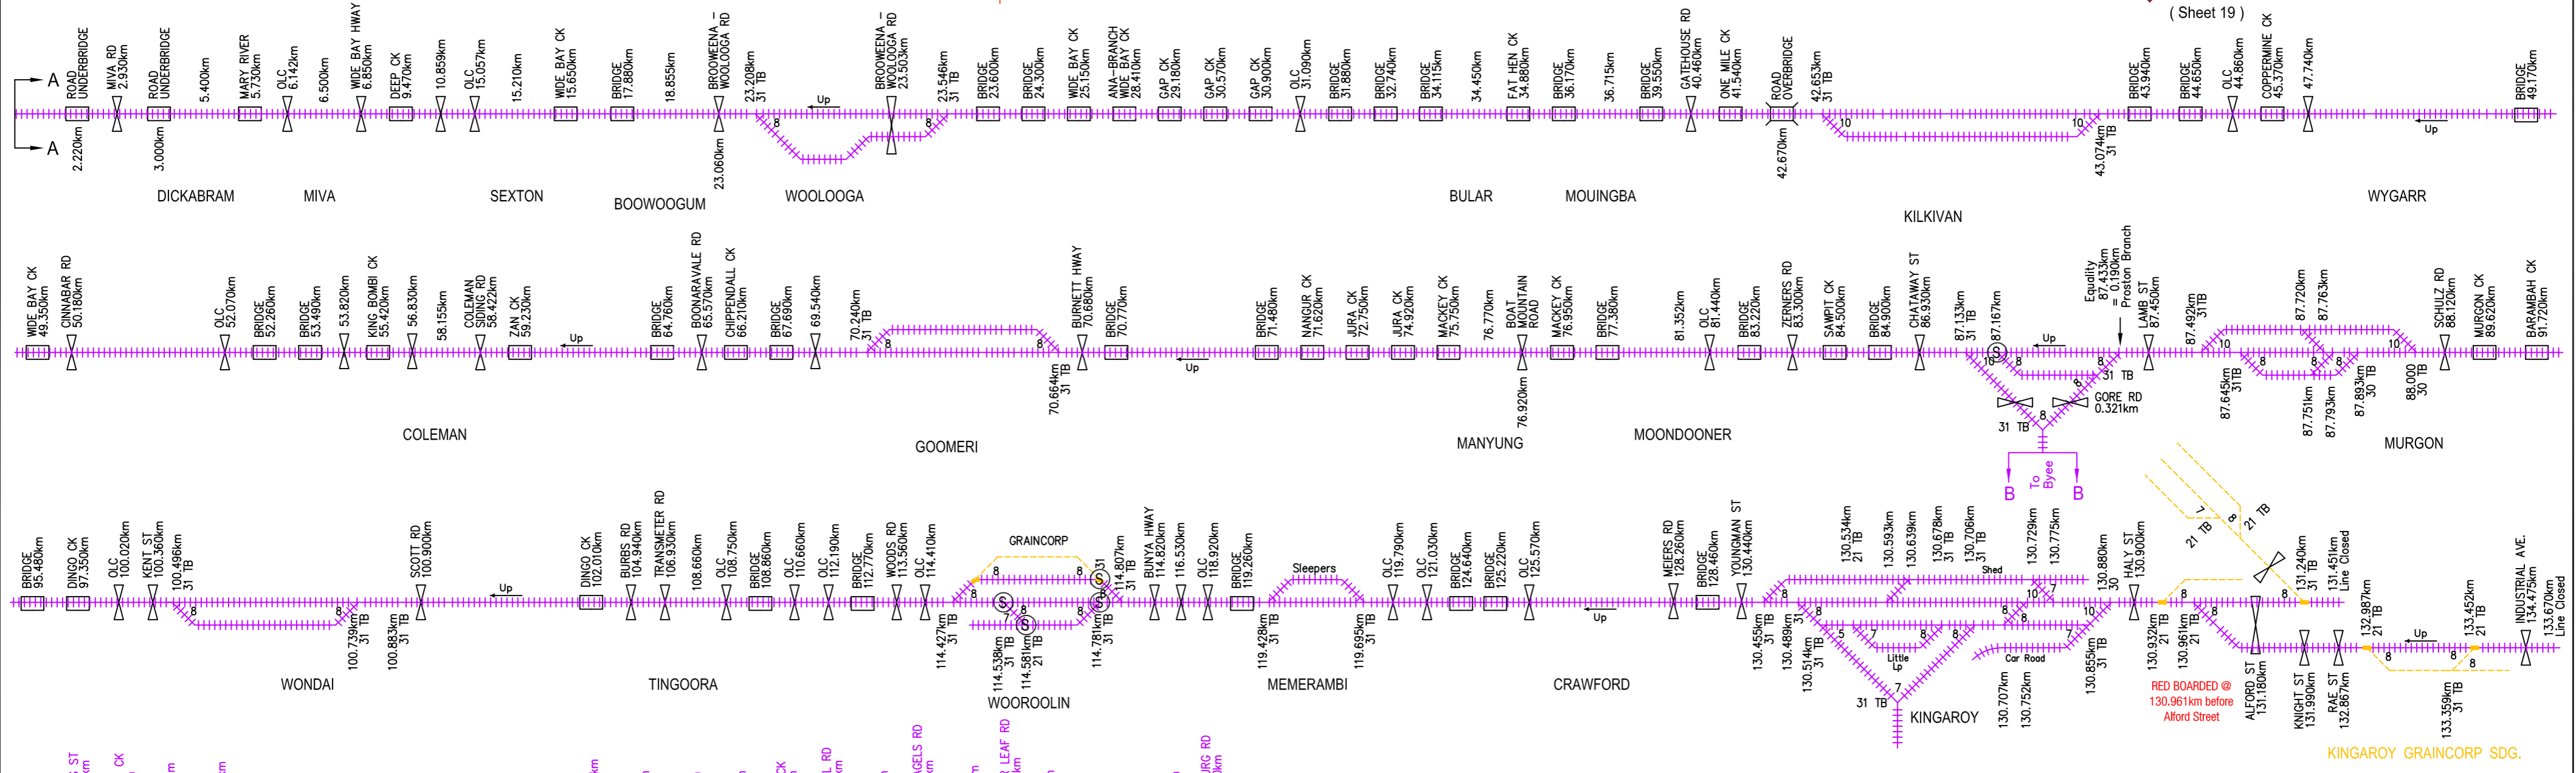

ACCESS LEGEND

Gauge	1067 mm	Dual Gauge	1435 mm
Operational	Redundant	Manager	
—	- - -	Aurizon Network	
—	- - -	Queensland Rail	
—	- - -	Aurizon	
—	- - -	Queensland Rail (Business Unit)	
—	- - -	Other Parties (Private)	


QueenslandRail NETWORK

NETWORK - SOUTH
North Coast Line and Kingaro Branch

SCHMATIC

DRAWING NUMBER
NAG 046
SHEET 4 OF 23

9

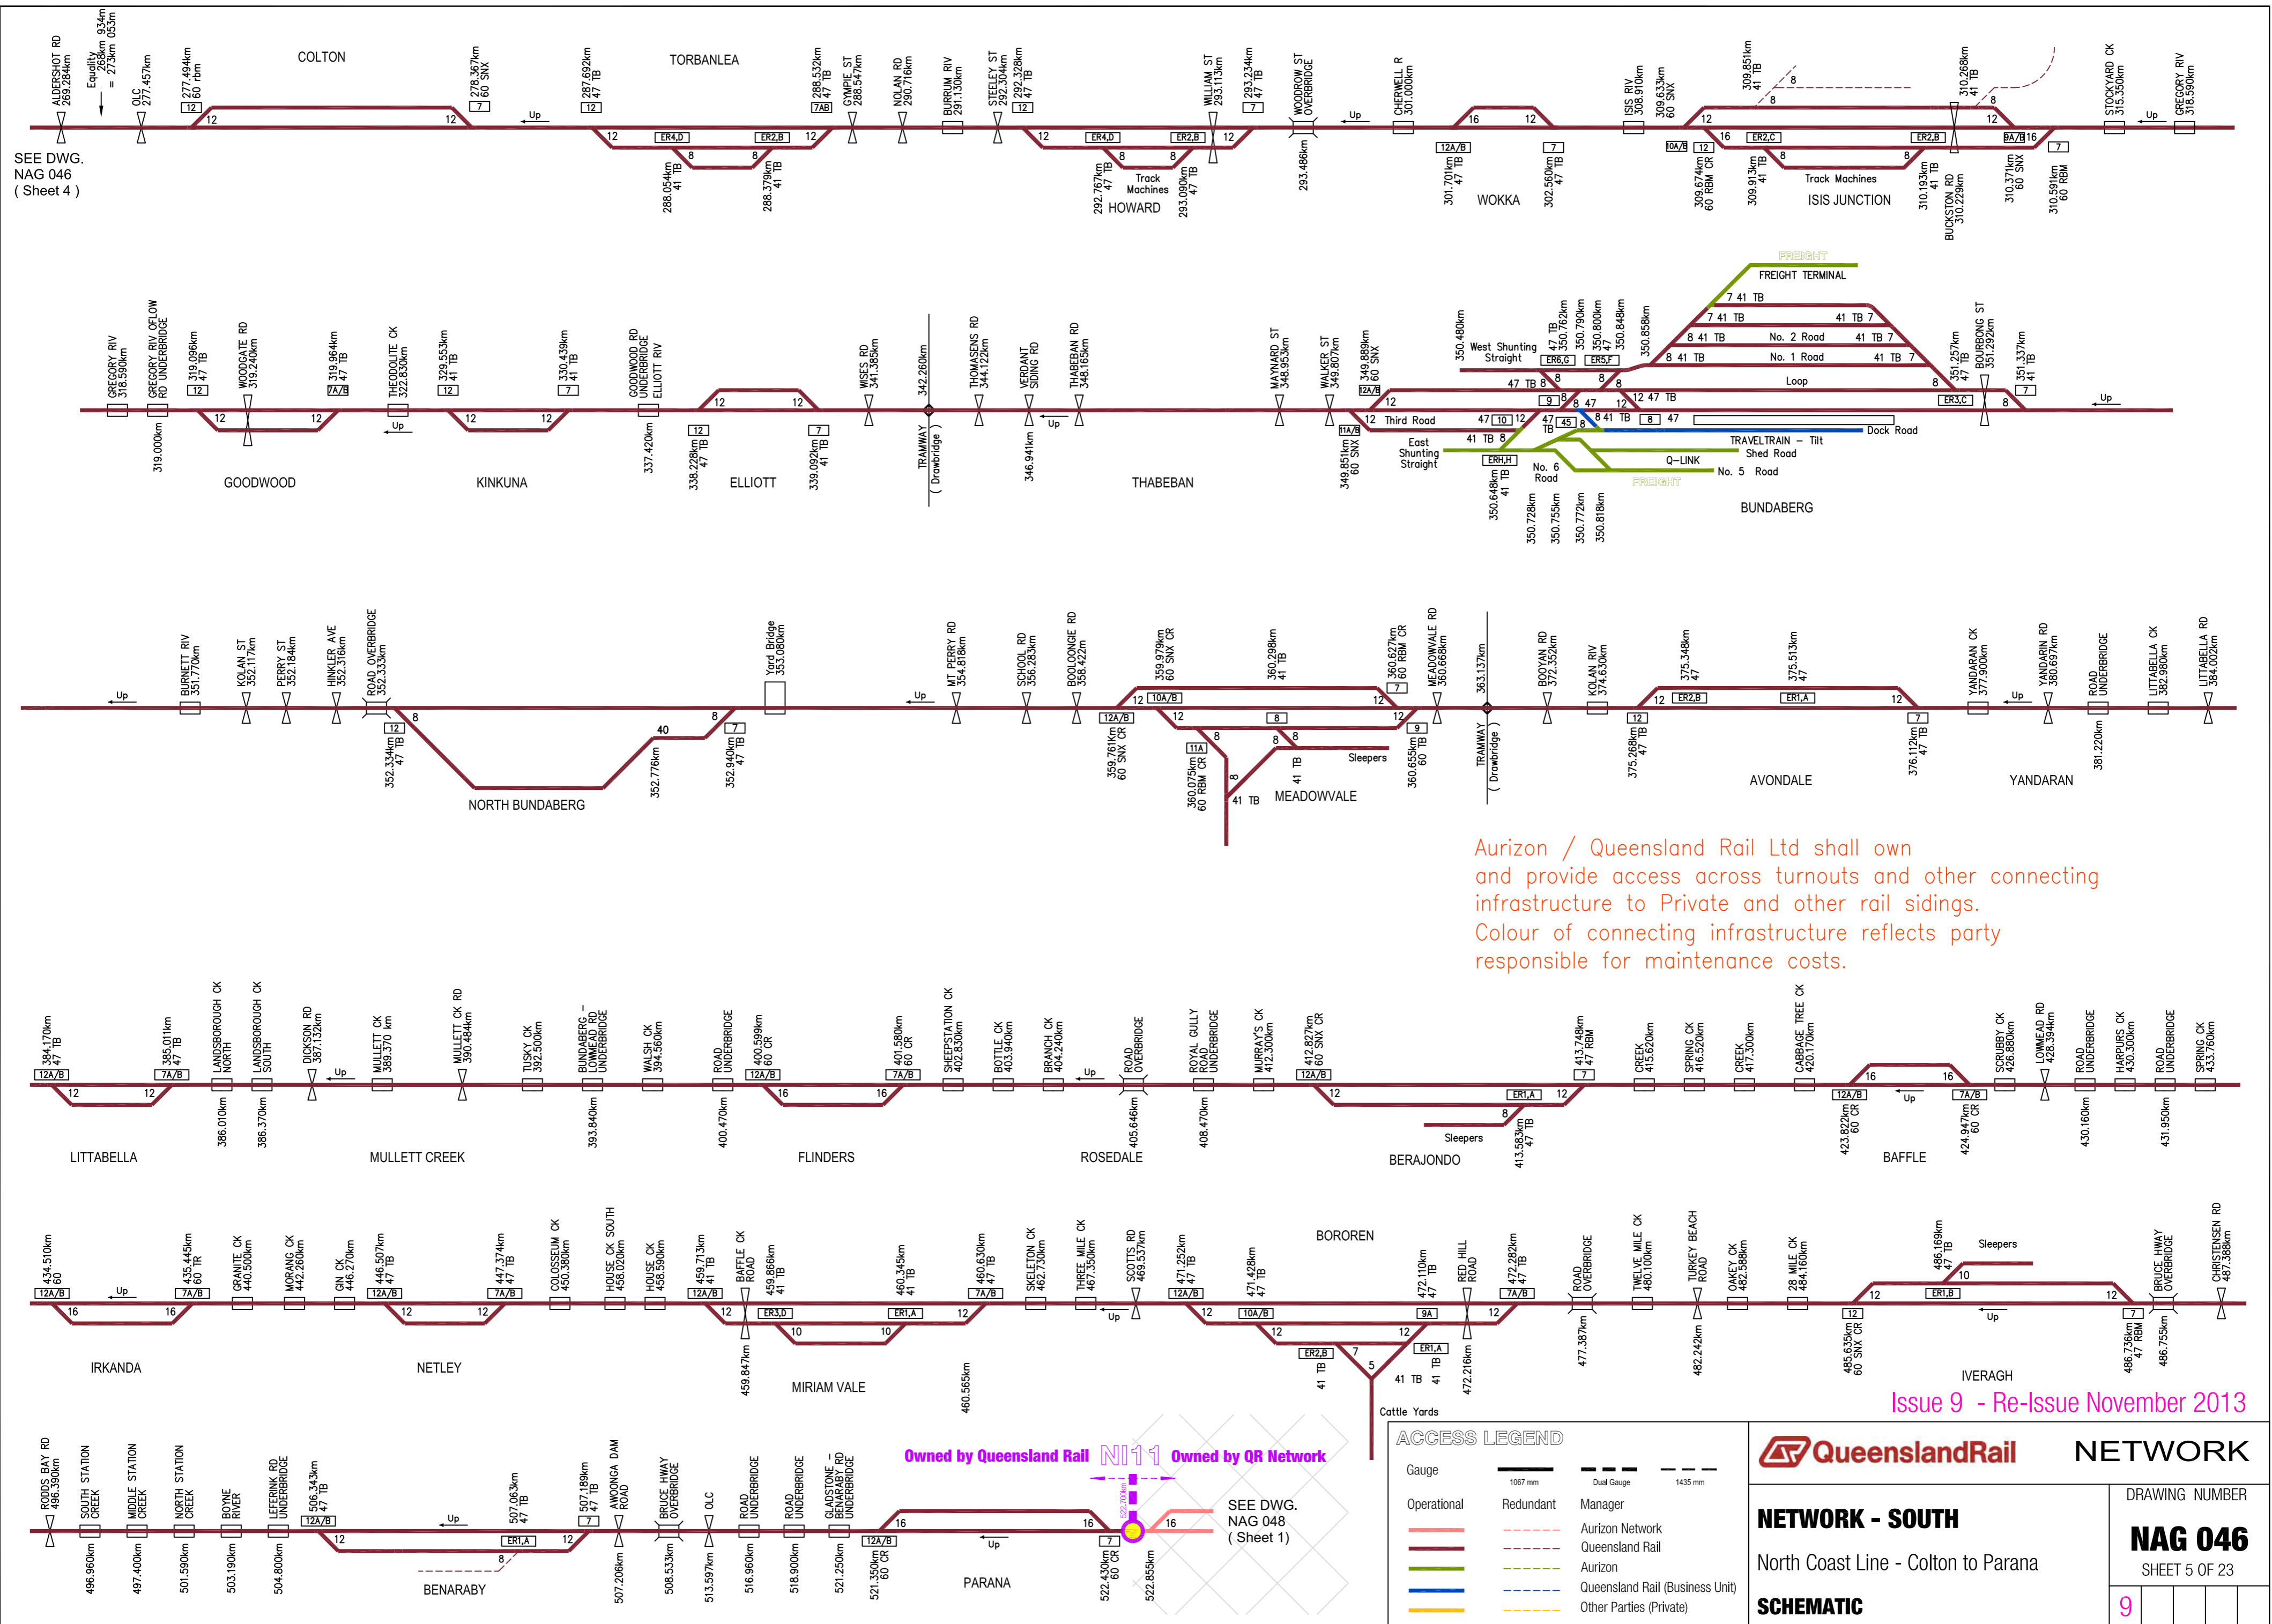

Aurizon / Queensland Rail Ltd shall own and provide access across turnouts and other connecting infrastructure to Private and other rail sidings. Colour of connecting infrastructure reflects party responsible for maintenance costs.

Issue 9 - Re-Issue November 2013

ACCESS LEGEND

Gauge	1067 mm	Dual Gauge	1435 mm
Operational	Redundant	Manager	
—	- - -	Aurizon Network	
—	- - -	Queensland Rail	
—	- - -	Aurizon	
—	- - -	Queensland Rail (Business Unit)	
—	- - -	Other Parties (Private)	

Queensland Rail NETWORK

NETWORK - SOUTH
North Coast Line - Colton to Parana

SCHMATIC


DRAWING NUMBER
NAG 046
SHEET 5 OF 23

9

Owned by Queensland Rail NI11 Owned by QR Network

SEE DWG. NAG 048 (Sheet 1)

SEE DWG. NAG 046 (Sheet 4)

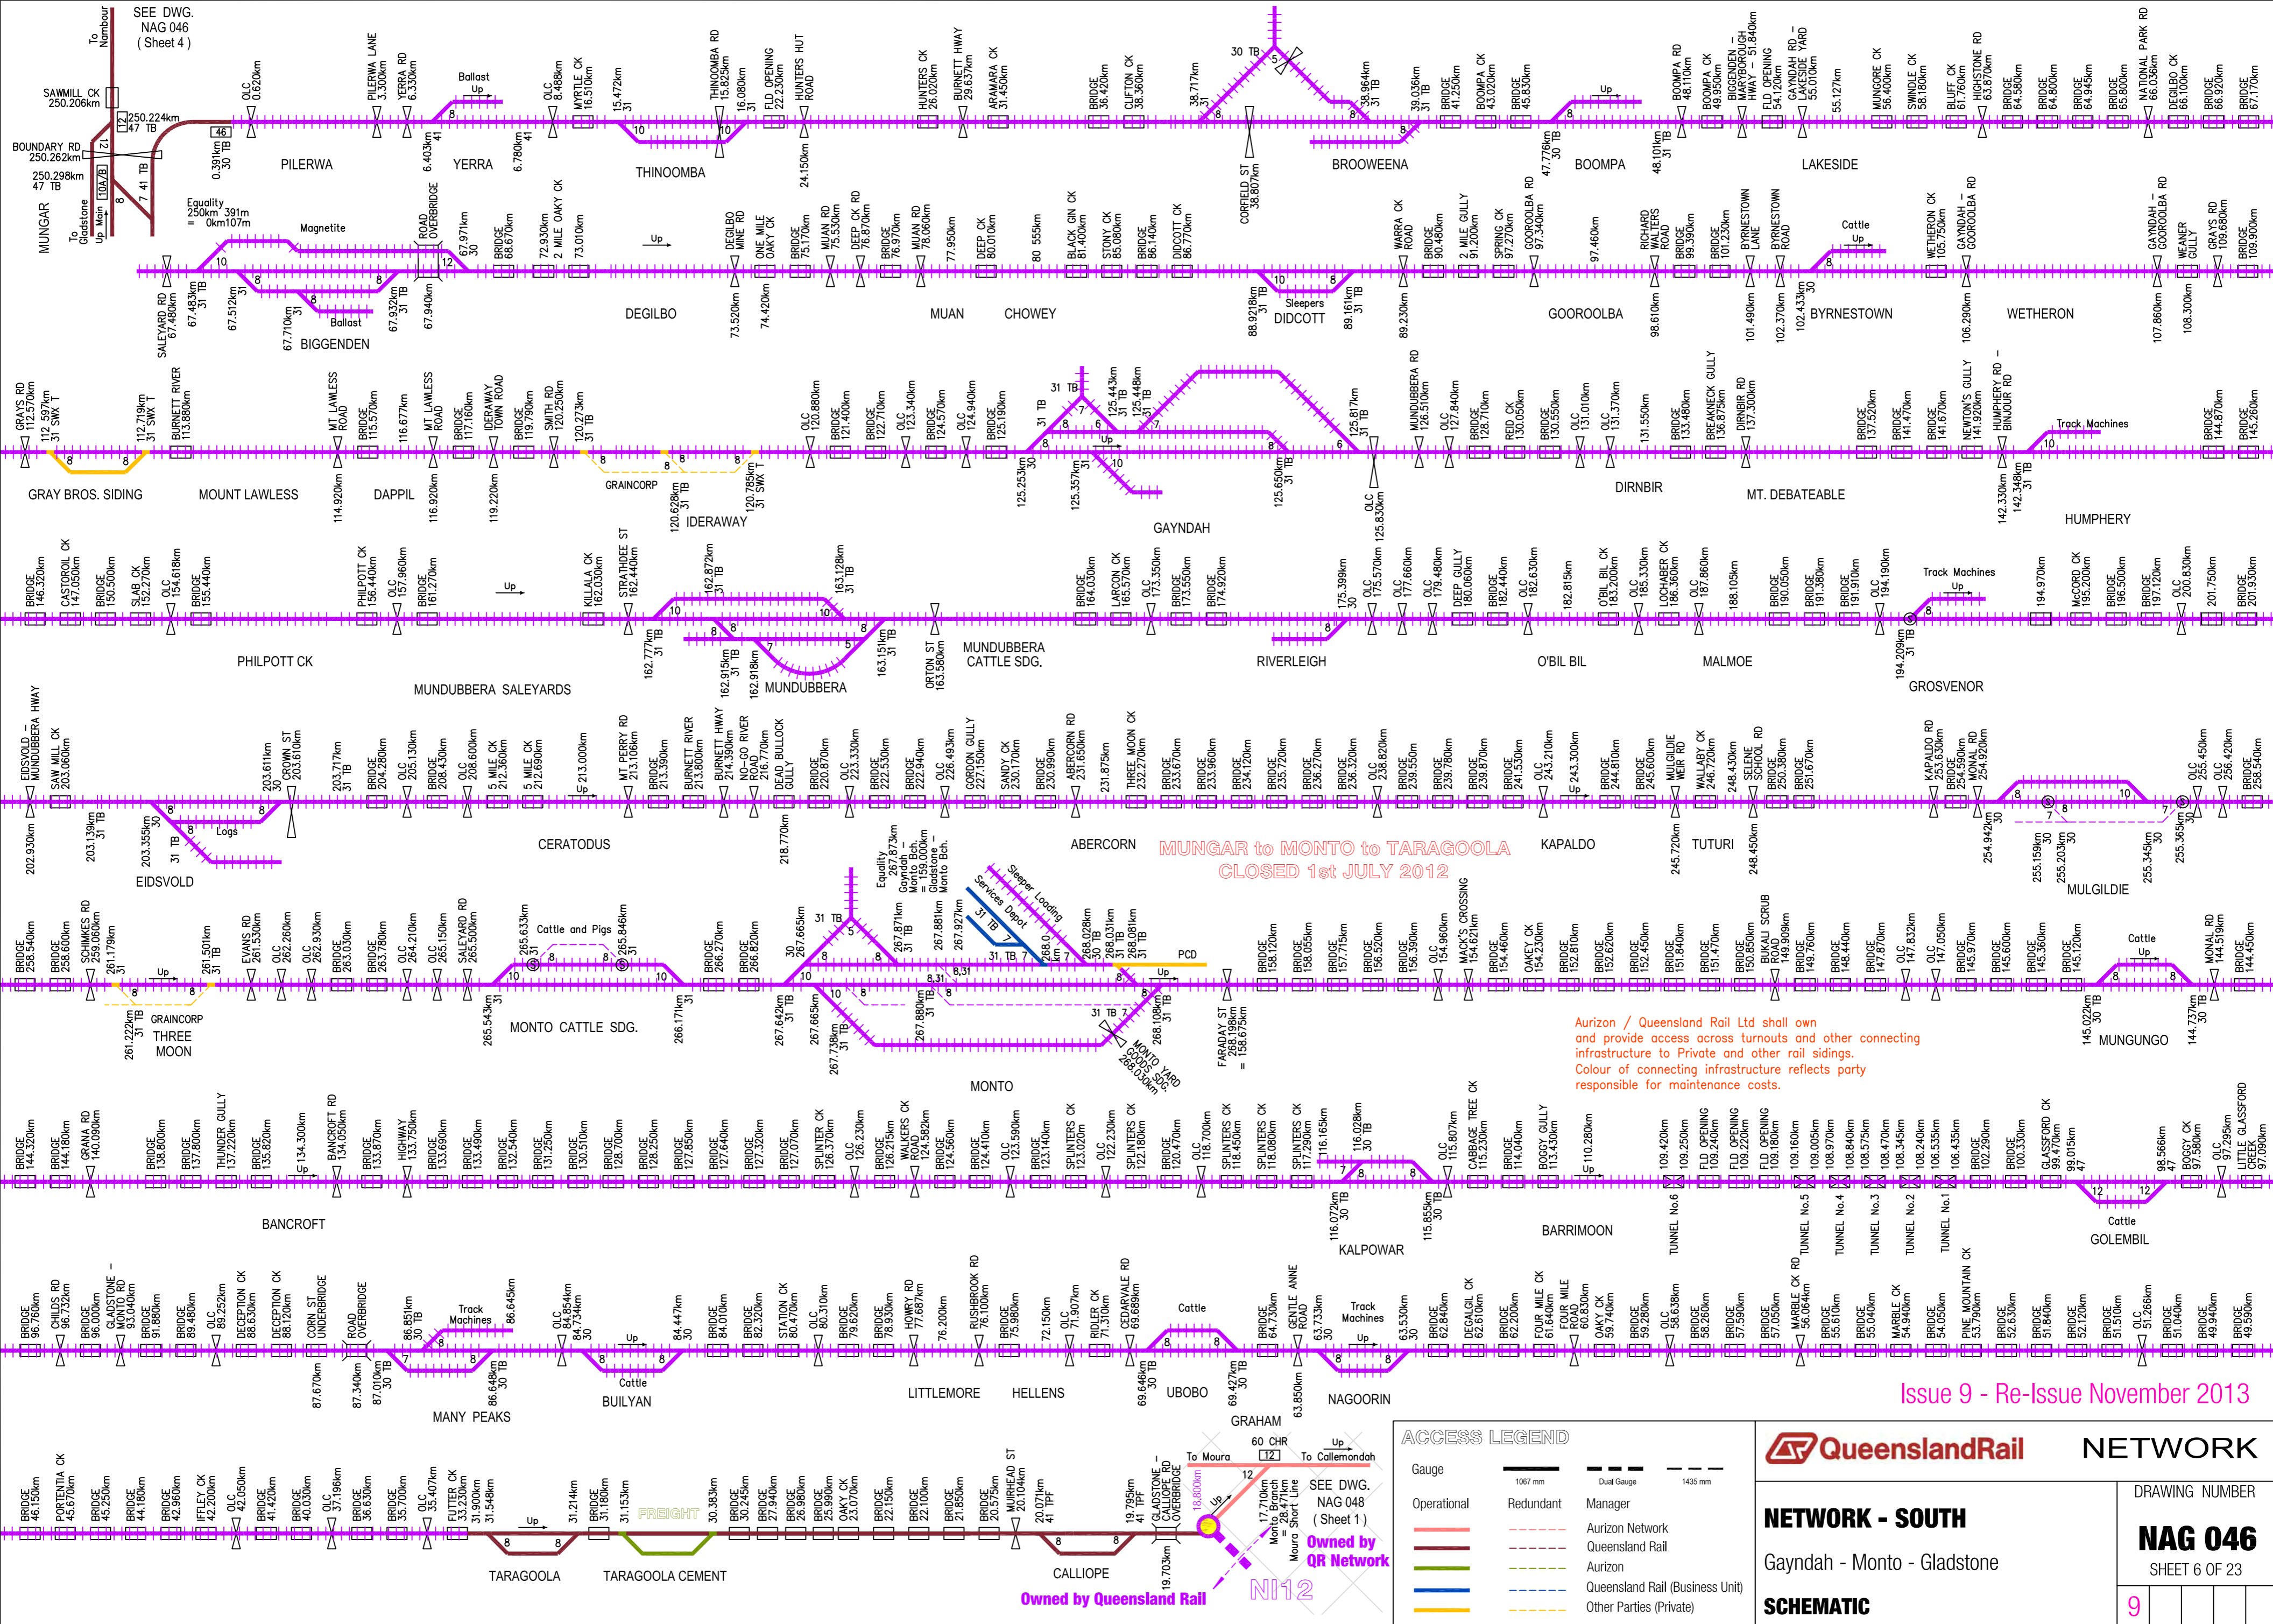

SEE DWG. NAG 046 (Sheet 4)

MUNGAR to MONTO to TARAGOOLLA
CLOSED 1st JULY 2012

Aurizon / Queensland Rail Ltd shall own and provide access across turnouts and other connecting infrastructure to Private and other rail sidings. Colour of connecting infrastructure reflects party responsible for maintenance costs.

ACCESS LEGEND

Gauge	1067 mm	Dual Gauge	1435 mm
Operational	Redundant	Manager	
—	- - -	Aurizon Network	
—	- - -	Queensland Rail	
—	- - -	Aurizon	
- - -	- - -	Queensland Rail (Business Unit)	
- - -	- - -	Other Parties (Private)	

Queensland Rail NETWORK

NETWORK - SOUTH
Gayndah - Monto - Gladstone

SCHMATIC

DRAWING NUMBER
NAG 046
SHEET 6 OF 23


9

Issue 9 - Re-Issue November 2013

Owned by Queensland Rail

SEE DWG. NAG 048 (Sheet 1)

NI12

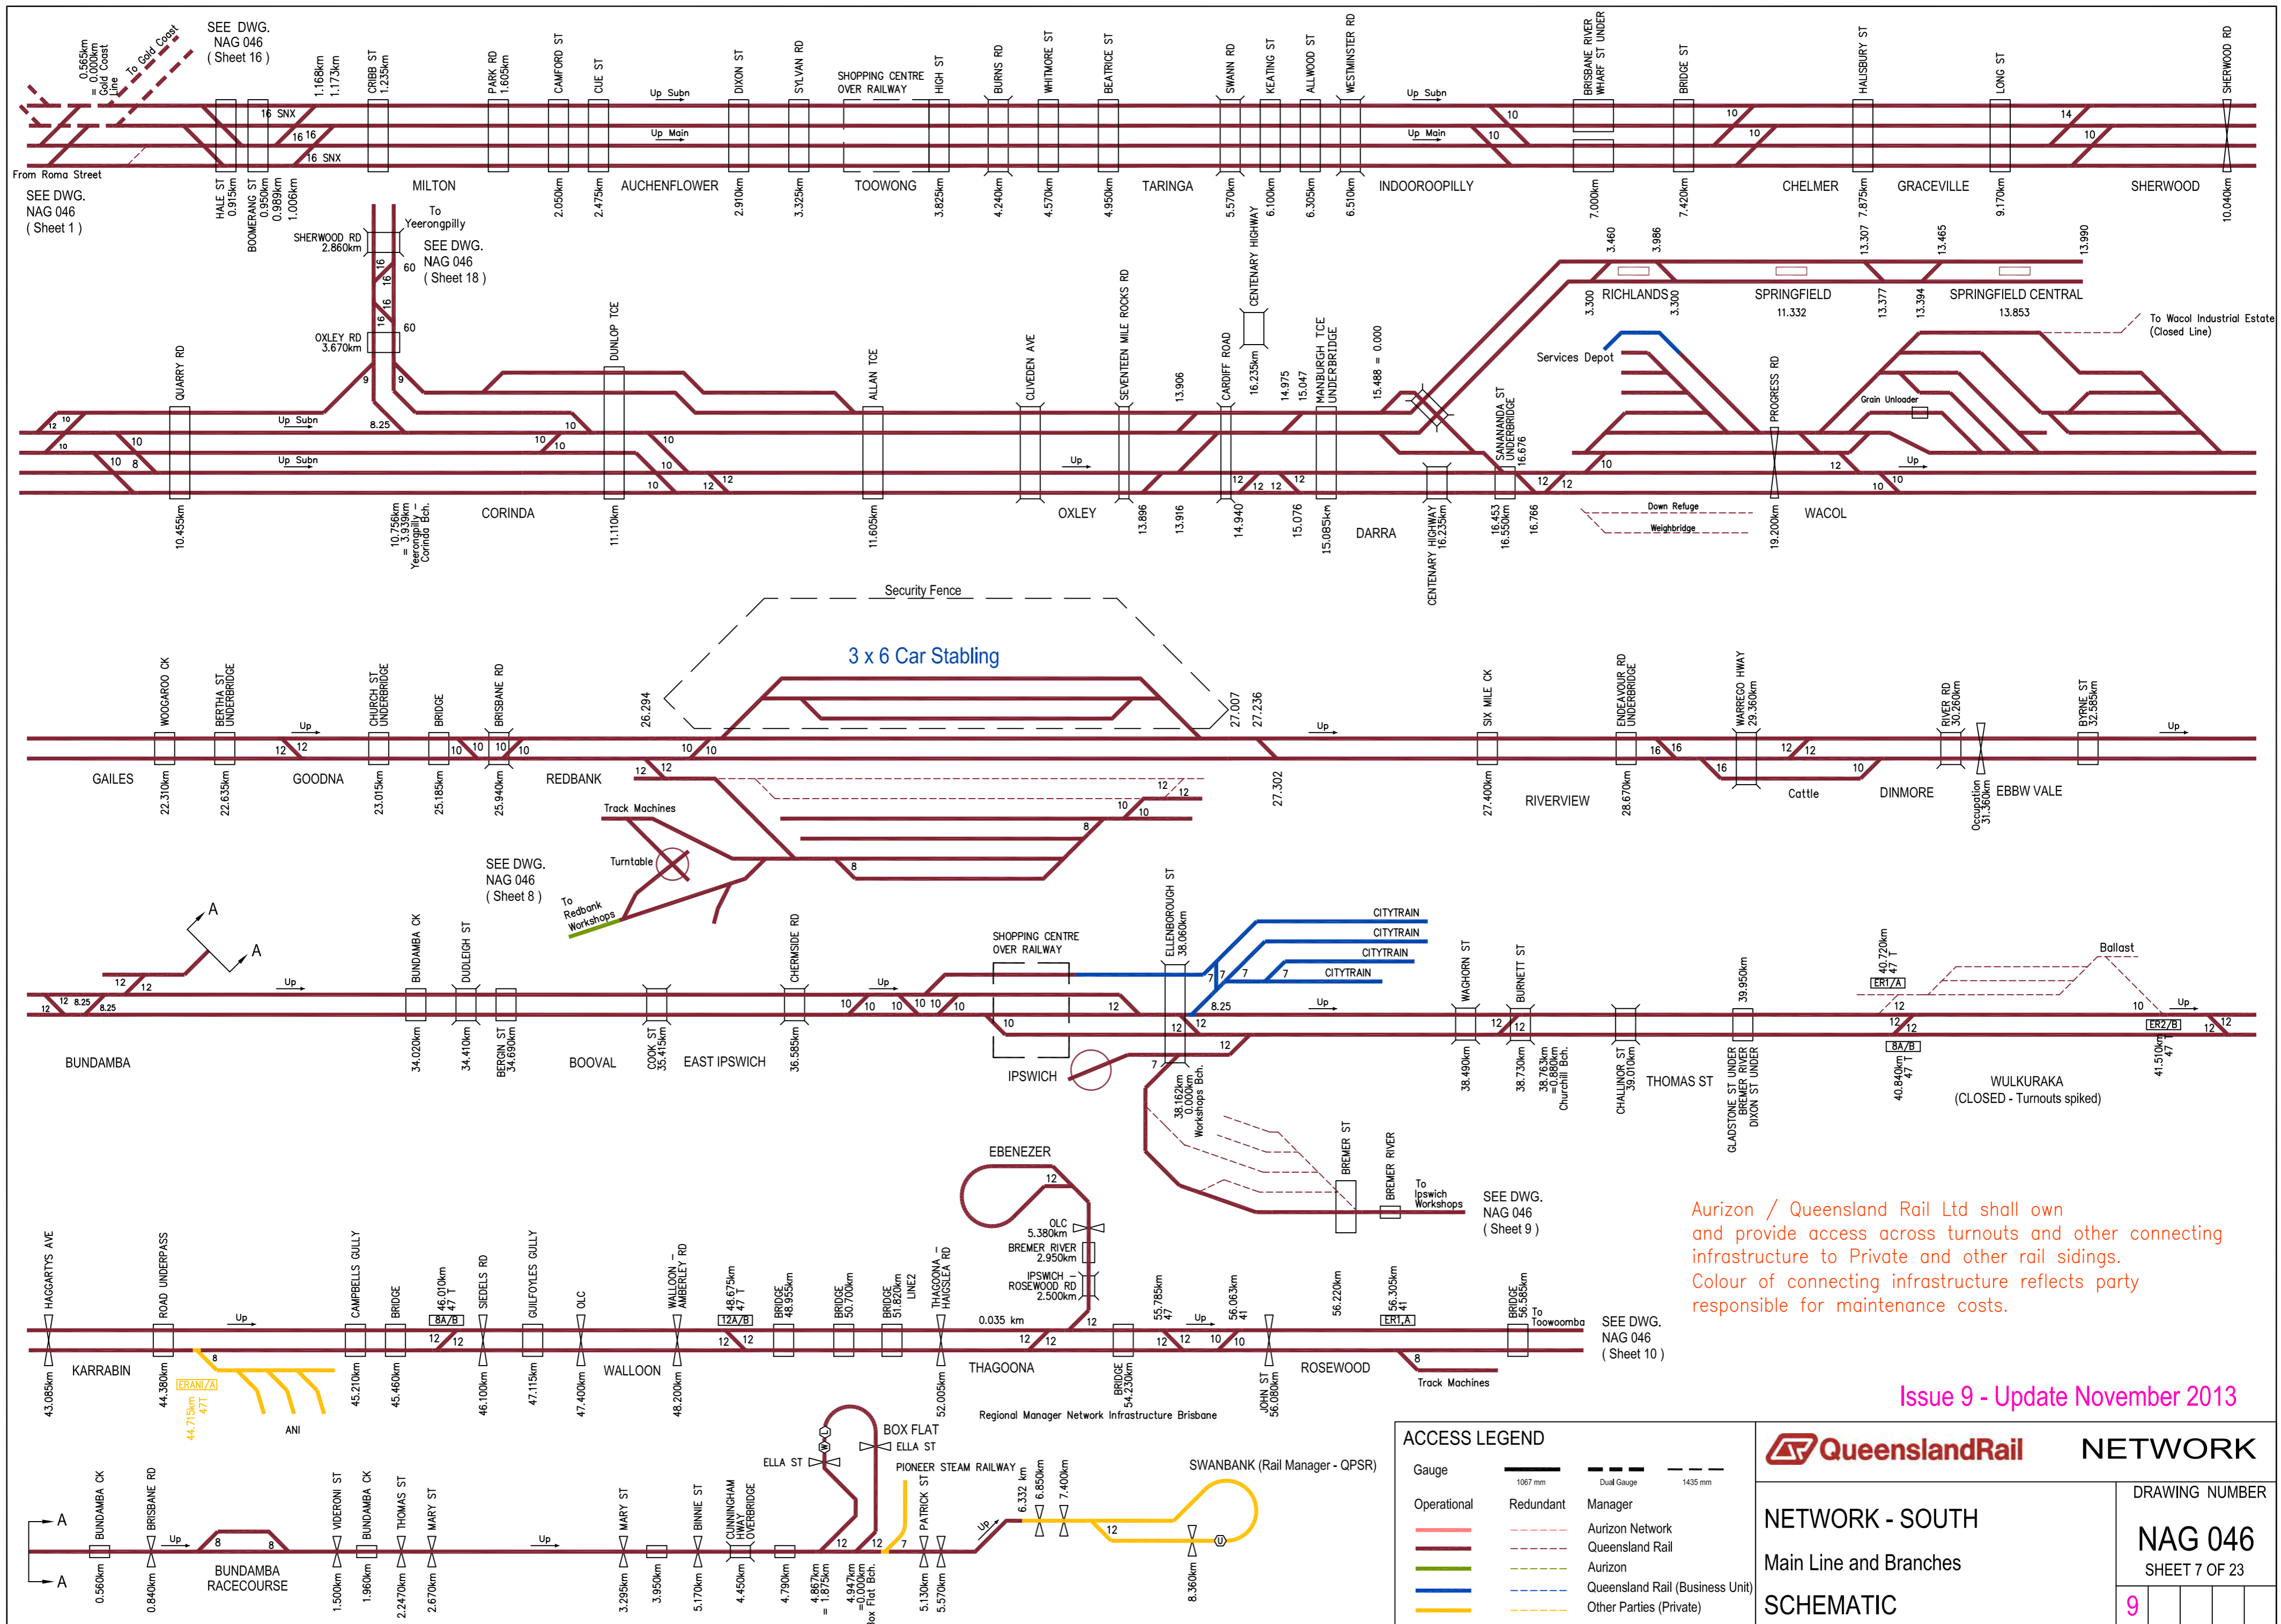

Aurizon / Queensland Rail Ltd shall own and provide access across turnouts and other connecting infrastructure to Private and other rail sidings. Colour of connecting infrastructure reflects party responsible for maintenance costs.

Issue 9 - Update November 2013

ACCESS LEGEND	
Gauge	1067 mm
Operational	Redundant
Manager	Aurizon Network
	Queensland Rail
	Aurizon
	Queensland Rail (Business Unit)
	Other Parties (Private)

Queensland Rail NETWORK

NETWORK - SOUTH
Main Line and Branches
SCHEMATIC

DRAWING NUMBER
NAG 046
SHEET 7 OF 23

9

See Drg. NAG 046 Sheet 7

From Roma Street Track Machines EMU Stabling To Rosewood





Aurizon / Queensland Rail Ltd shall own and provide access across turnouts and other connecting infrastructure to Private and other rail sidings. Colour of connecting infrastructure reflects party responsible for maintenance costs.

ACCESS LEGEND			
Gauge	1067 mm	Dual Gauge	1435 mm
Operational	Redundant	Manager	
—	- - -	Aurizon Network	
—	- - -	Queensland Rail	
—	- - -	Aurizon	
—	- - -	Queensland Rail (Business Unit)	
—	- - -	Other Parties (Private)	




	NETWORK	
	DRAWING NUMBER	
NETWORK - SOUTH Redbank Workshops	NAG 046	
	SHEET 8 OF 23	
SCHEMATIC	9	

Issue 9 - Re-Issue - November 2013

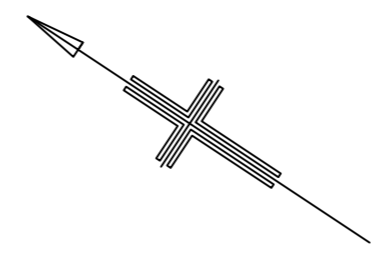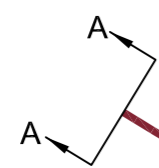

Aurizon / Queensland Rail Ltd shall own and provide access across turnouts and other connecting infrastructure to Private and other rail sidings. Colour of connecting infrastructure reflects party responsible for maintenance costs.

FROM IPSWICH STATION
SEE DWG. NAG 046
(Sheet 7)
BREMER RIVER

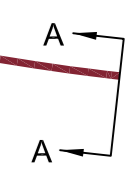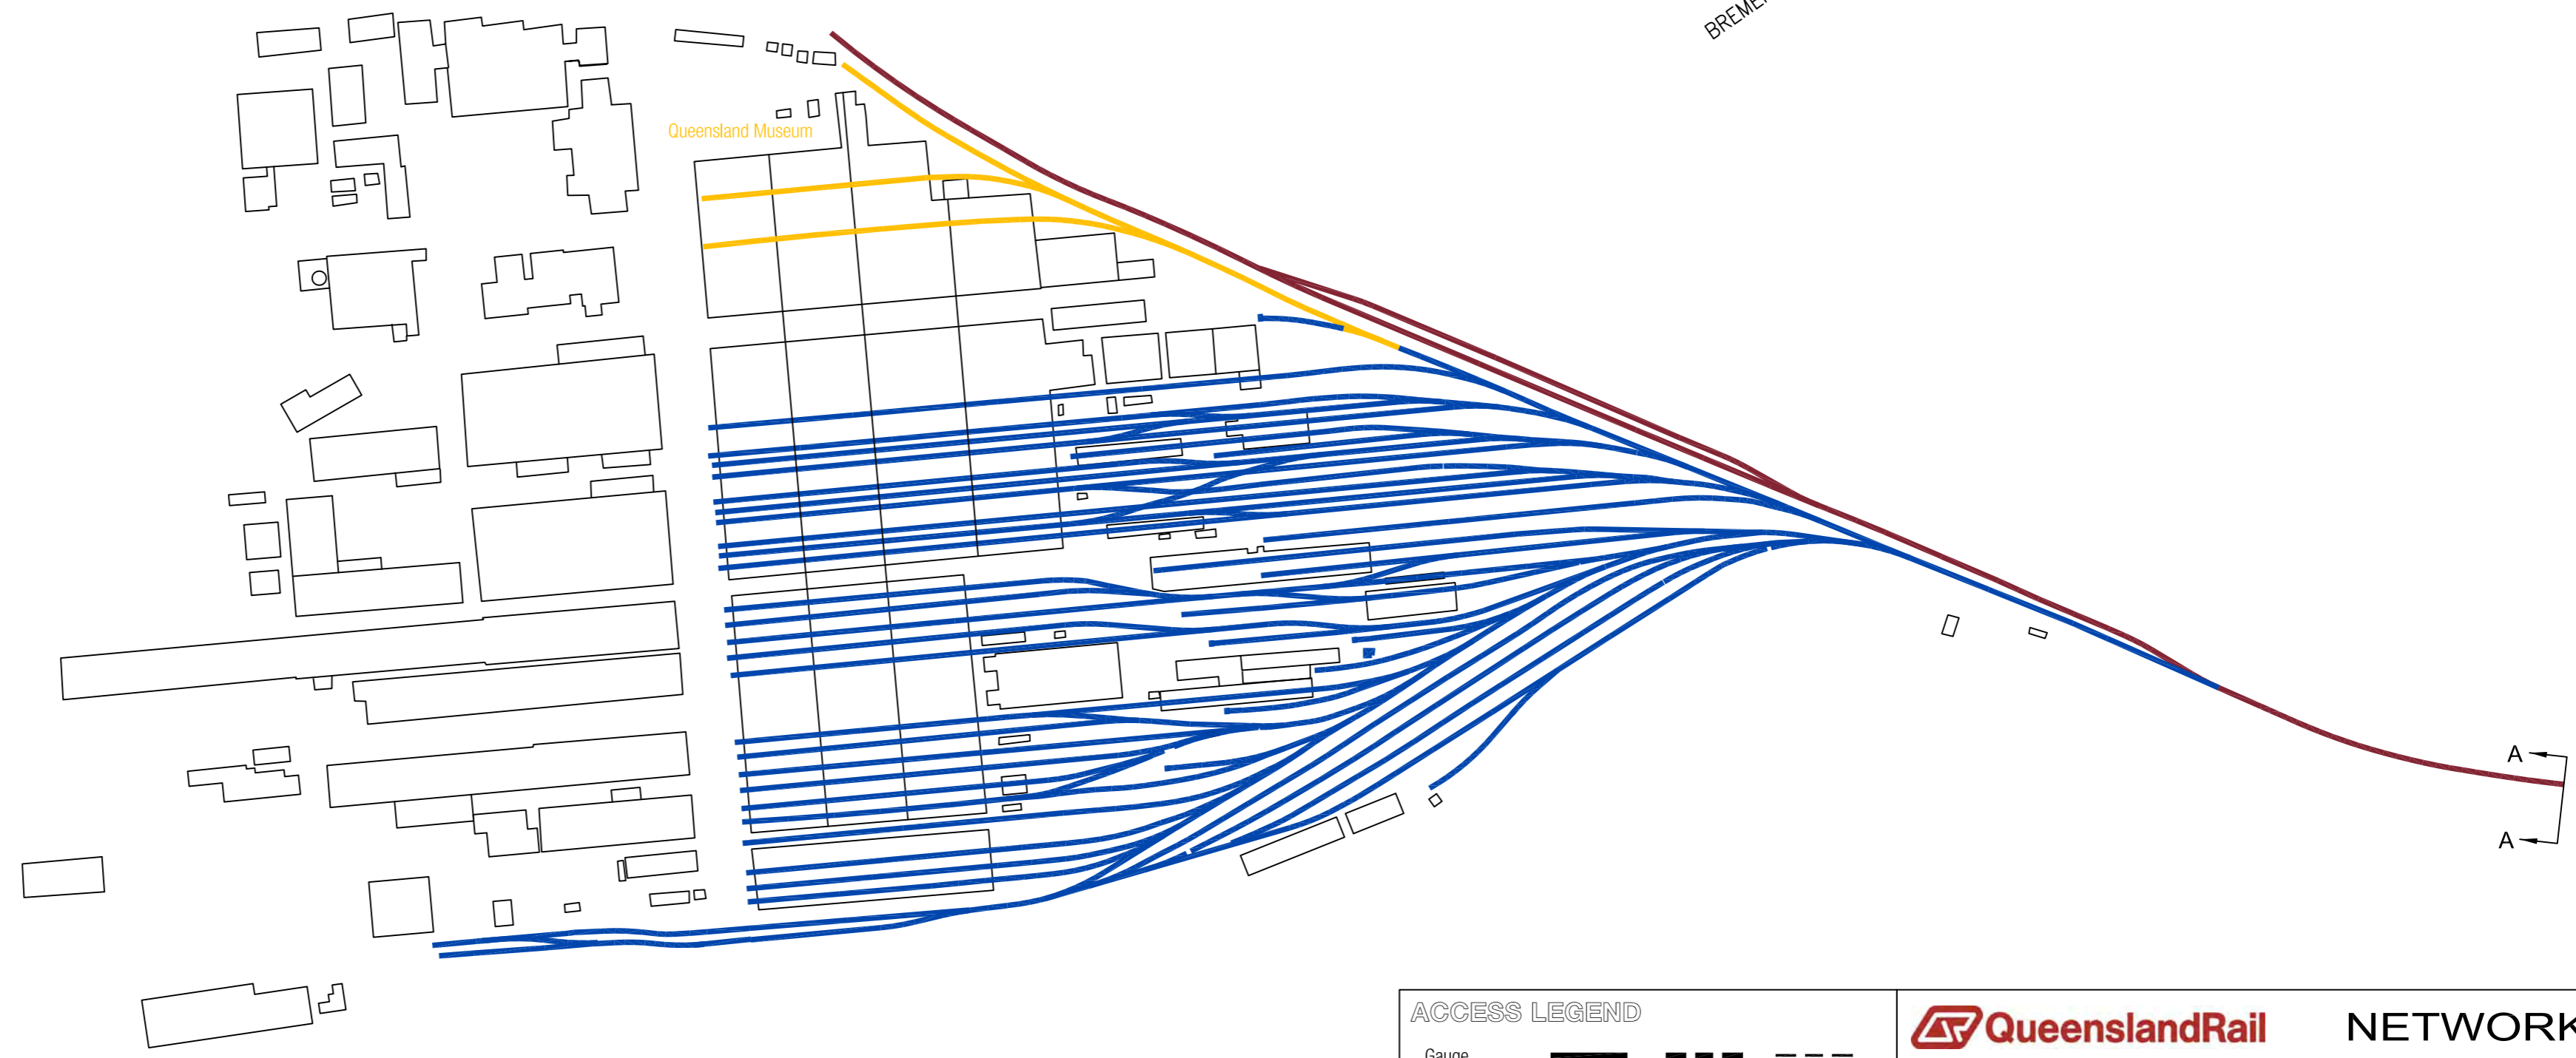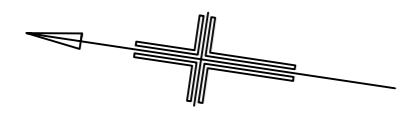


ACCESS LEGEND			
Gauge	1067 mm	Dual Gauge	1435 mm
Operational	Redundant	Manager	
		Aurizon Network	
		Queensland Rail	
		Aurizon	
		Queensland Rail (Business Unit)	
		Other Parties (Private)	

	NETWORK	
	NETWORK - SOUTH	
Ipswich Workshops	DRAWING NUMBER	
SCHEMATIC	NAG 046	
	SHEET 9 OF 23	
9		

Issue 9 - Re-Issue November 2013

SEE DWG. NAG 046 (Sheet 7)

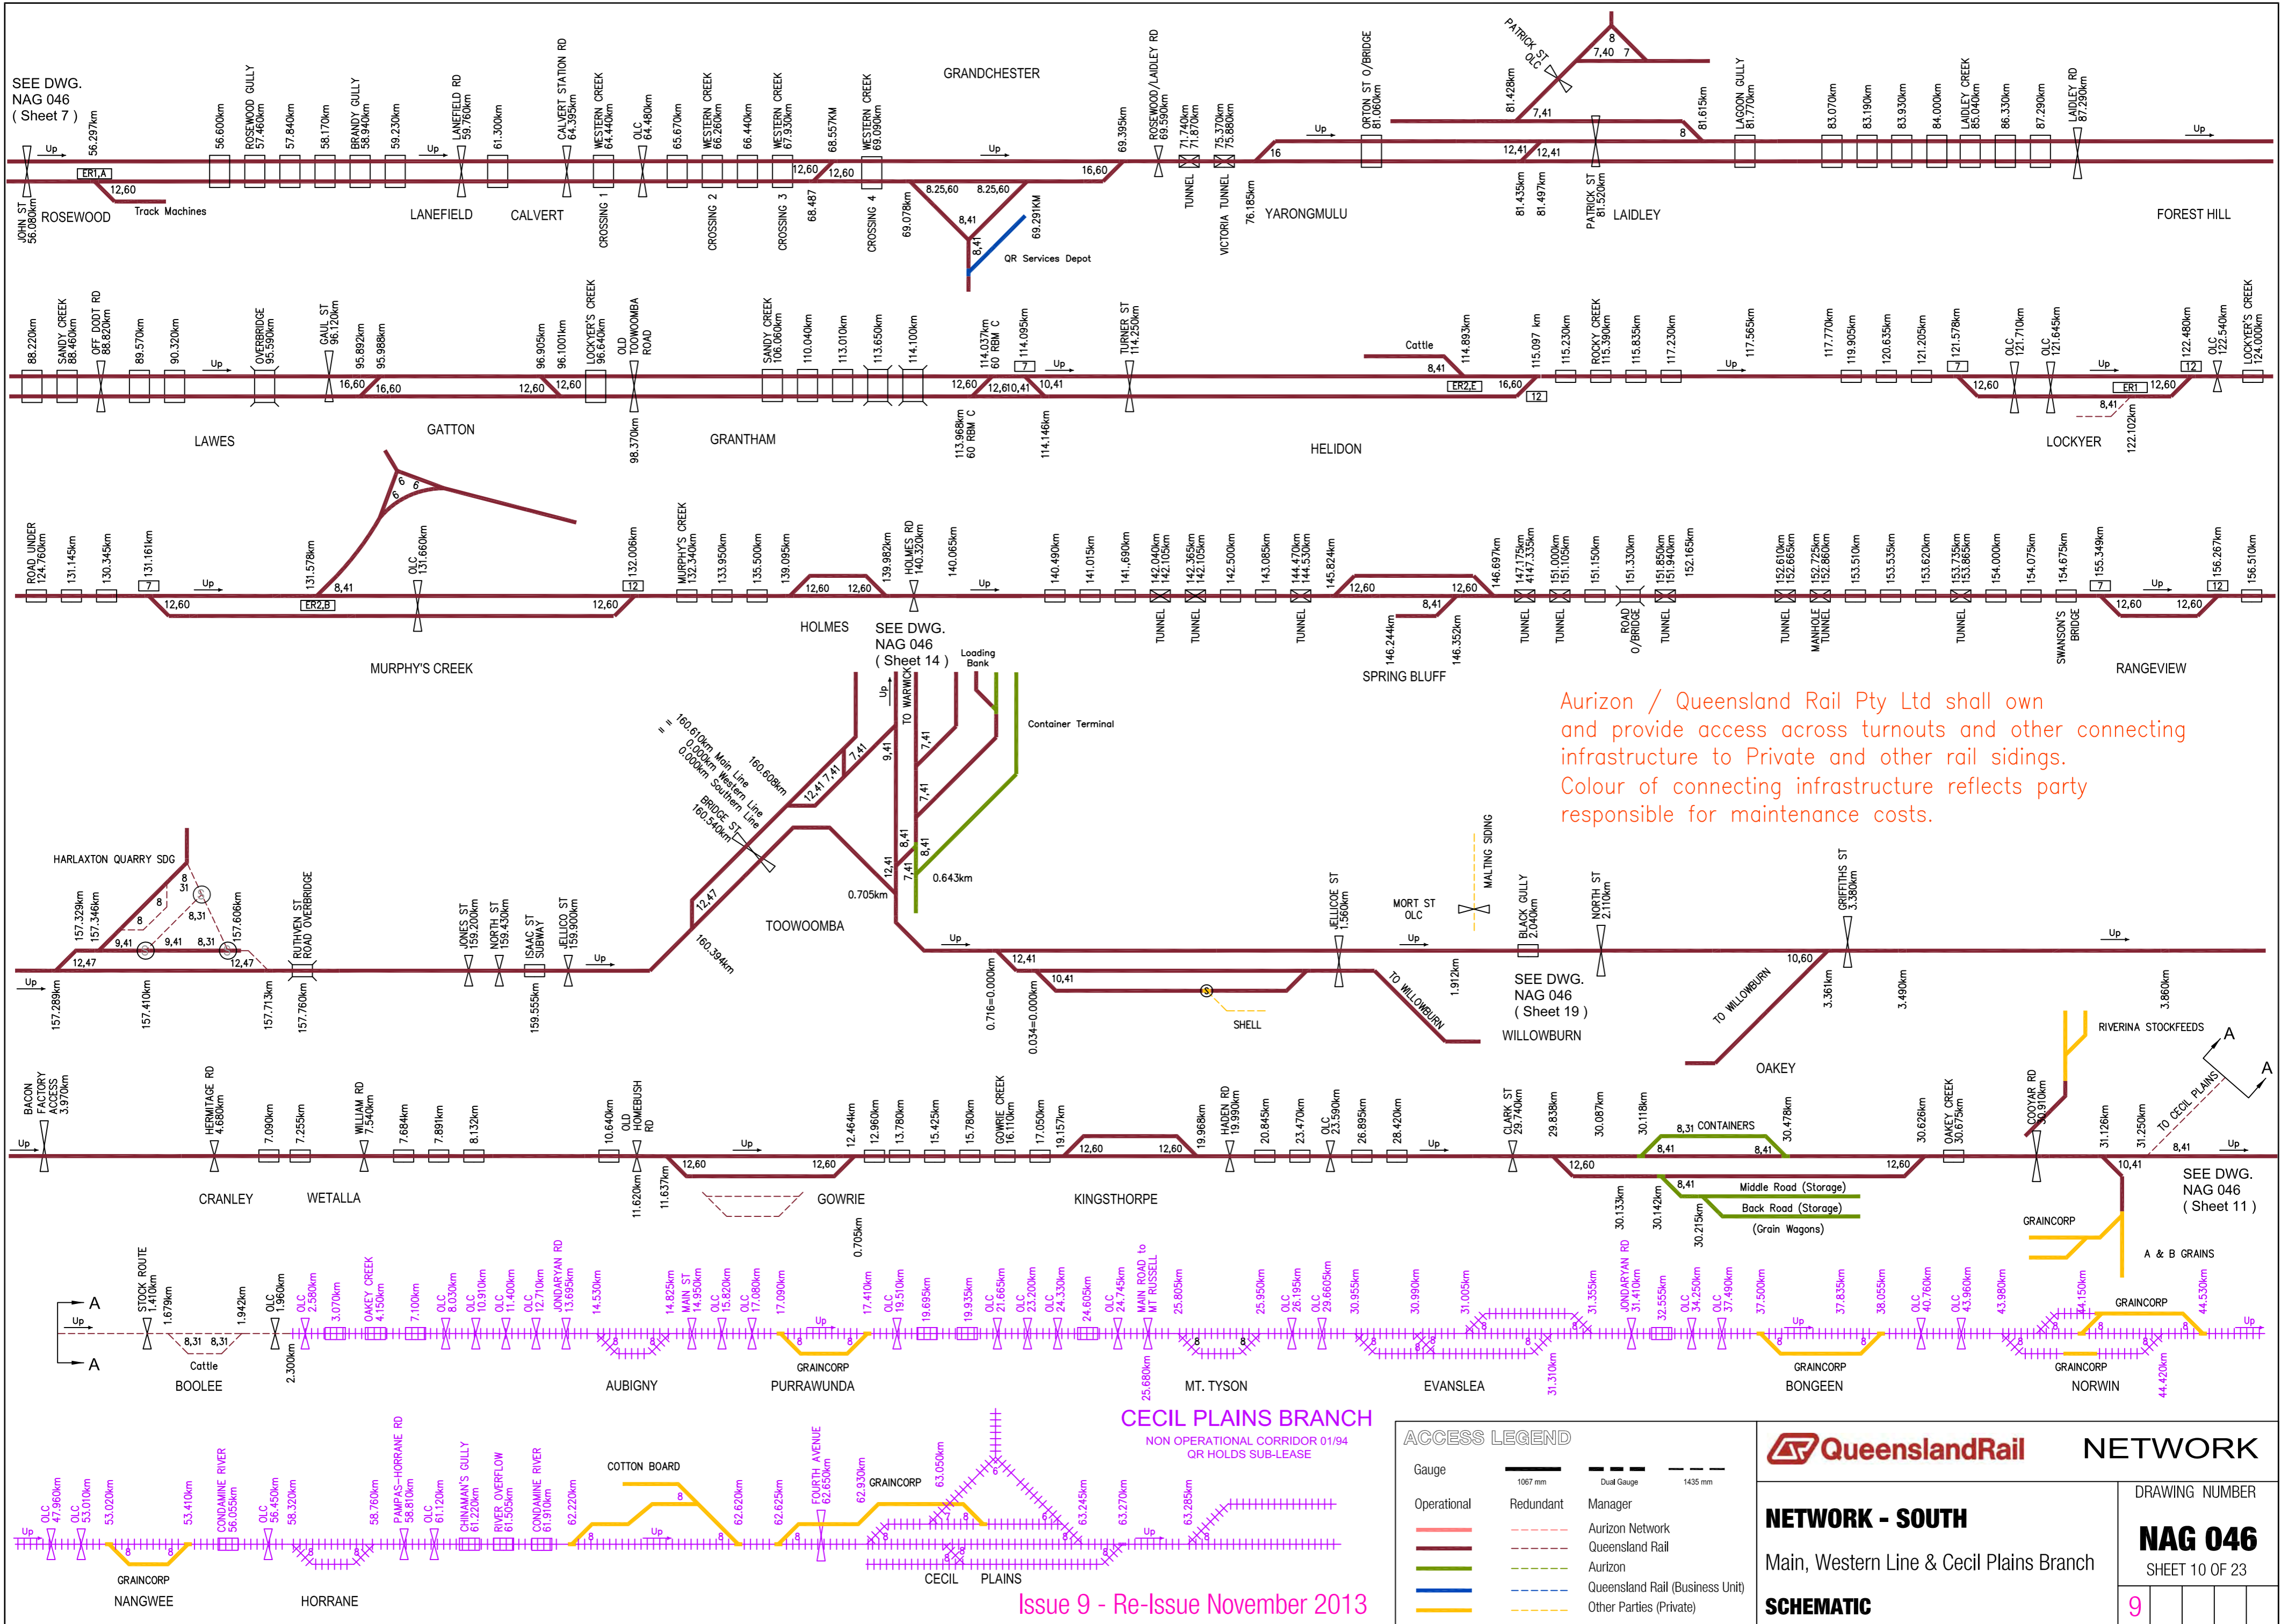

SEE DWG. NAG 046 (Sheet 14)

Aurizon / Queensland Rail Pty Ltd shall own and provide access across turnouts and other connecting infrastructure to Private and other rail sidings. Colour of connecting infrastructure reflects party responsible for maintenance costs.

SEE DWG. NAG 046 (Sheet 11)

ACCESS LEGEND

Gauge	1067 mm	Dual Gauge	1435 mm
Operational	Redundant	Manager	
—	- - -	Aurizon Network	
—	- - -	Queensland Rail	
—	- - -	Aurizon	
—	- - -	Queensland Rail (Business Unit)	
—	- - -	Other Parties (Private)	


Queensland Rail NETWORK

NETWORK - SOUTH
Main, Western Line & Cecil Plains Branch

SCHMATIC

DRAWING NUMBER
NAG 046
SHEET 10 OF 23

9			
---	--	--	--

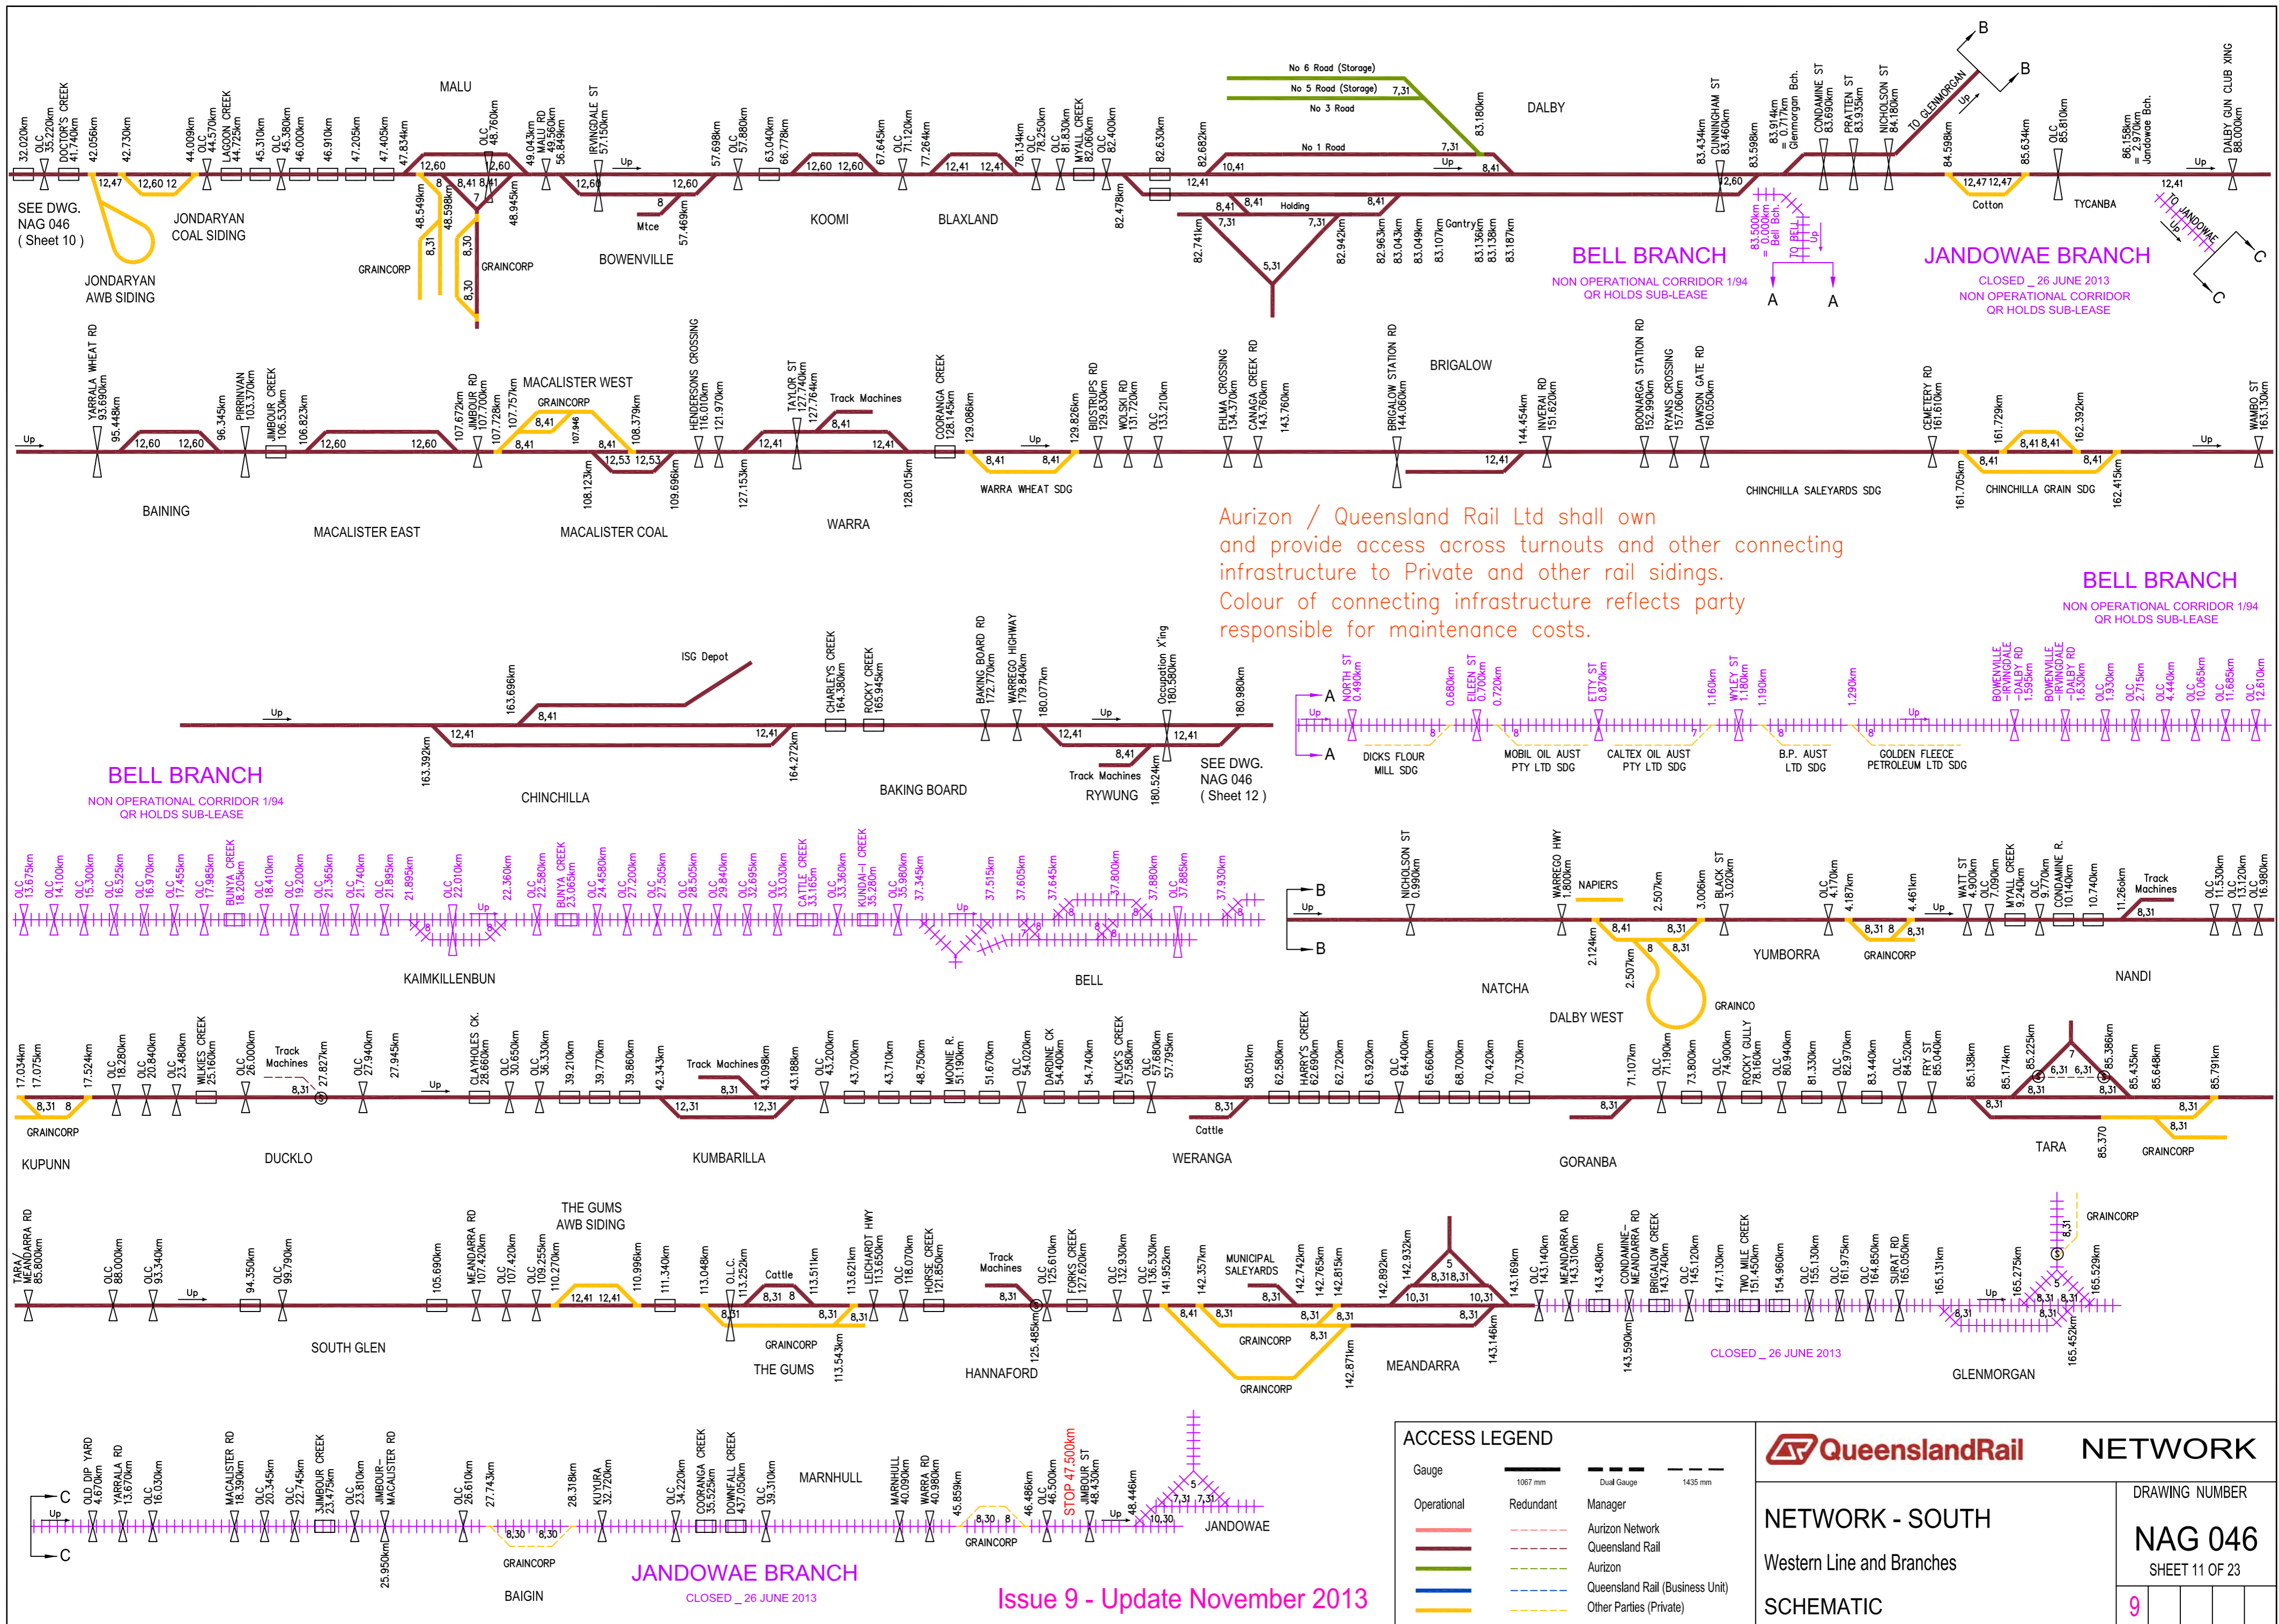

Aurizon / Queensland Rail Ltd shall own and provide access across turnouts and other connecting infrastructure to Private and other rail sidings. Colour of connecting infrastructure reflects party responsible for maintenance costs.

BELL BRANCH
NON OPERATIONAL CORRIDOR 1/94
QR HOLDS SUB-LEASE

BELL BRANCH
NON OPERATIONAL CORRIDOR 1/94
QR HOLDS SUB-LEASE

JANDOWAE BRANCH
CLOSED_26 JUNE 2013
NON OPERATIONAL CORRIDOR 1/94
QR HOLDS SUB-LEASE

JANDOWAE BRANCH
CLOSED_26 JUNE 2013


Issue 9 - Update November 2013

JANDOWAE BRANCH
CLOSED_26 JUNE 2013

BELL BRANCH
NON OPERATIONAL CORRIDOR 1/94
QR HOLDS SUB-LEASE

SEE DWG. NAG 046 (Sheet 12)

SEE DWG.
NAG 046 (Sheet 11)

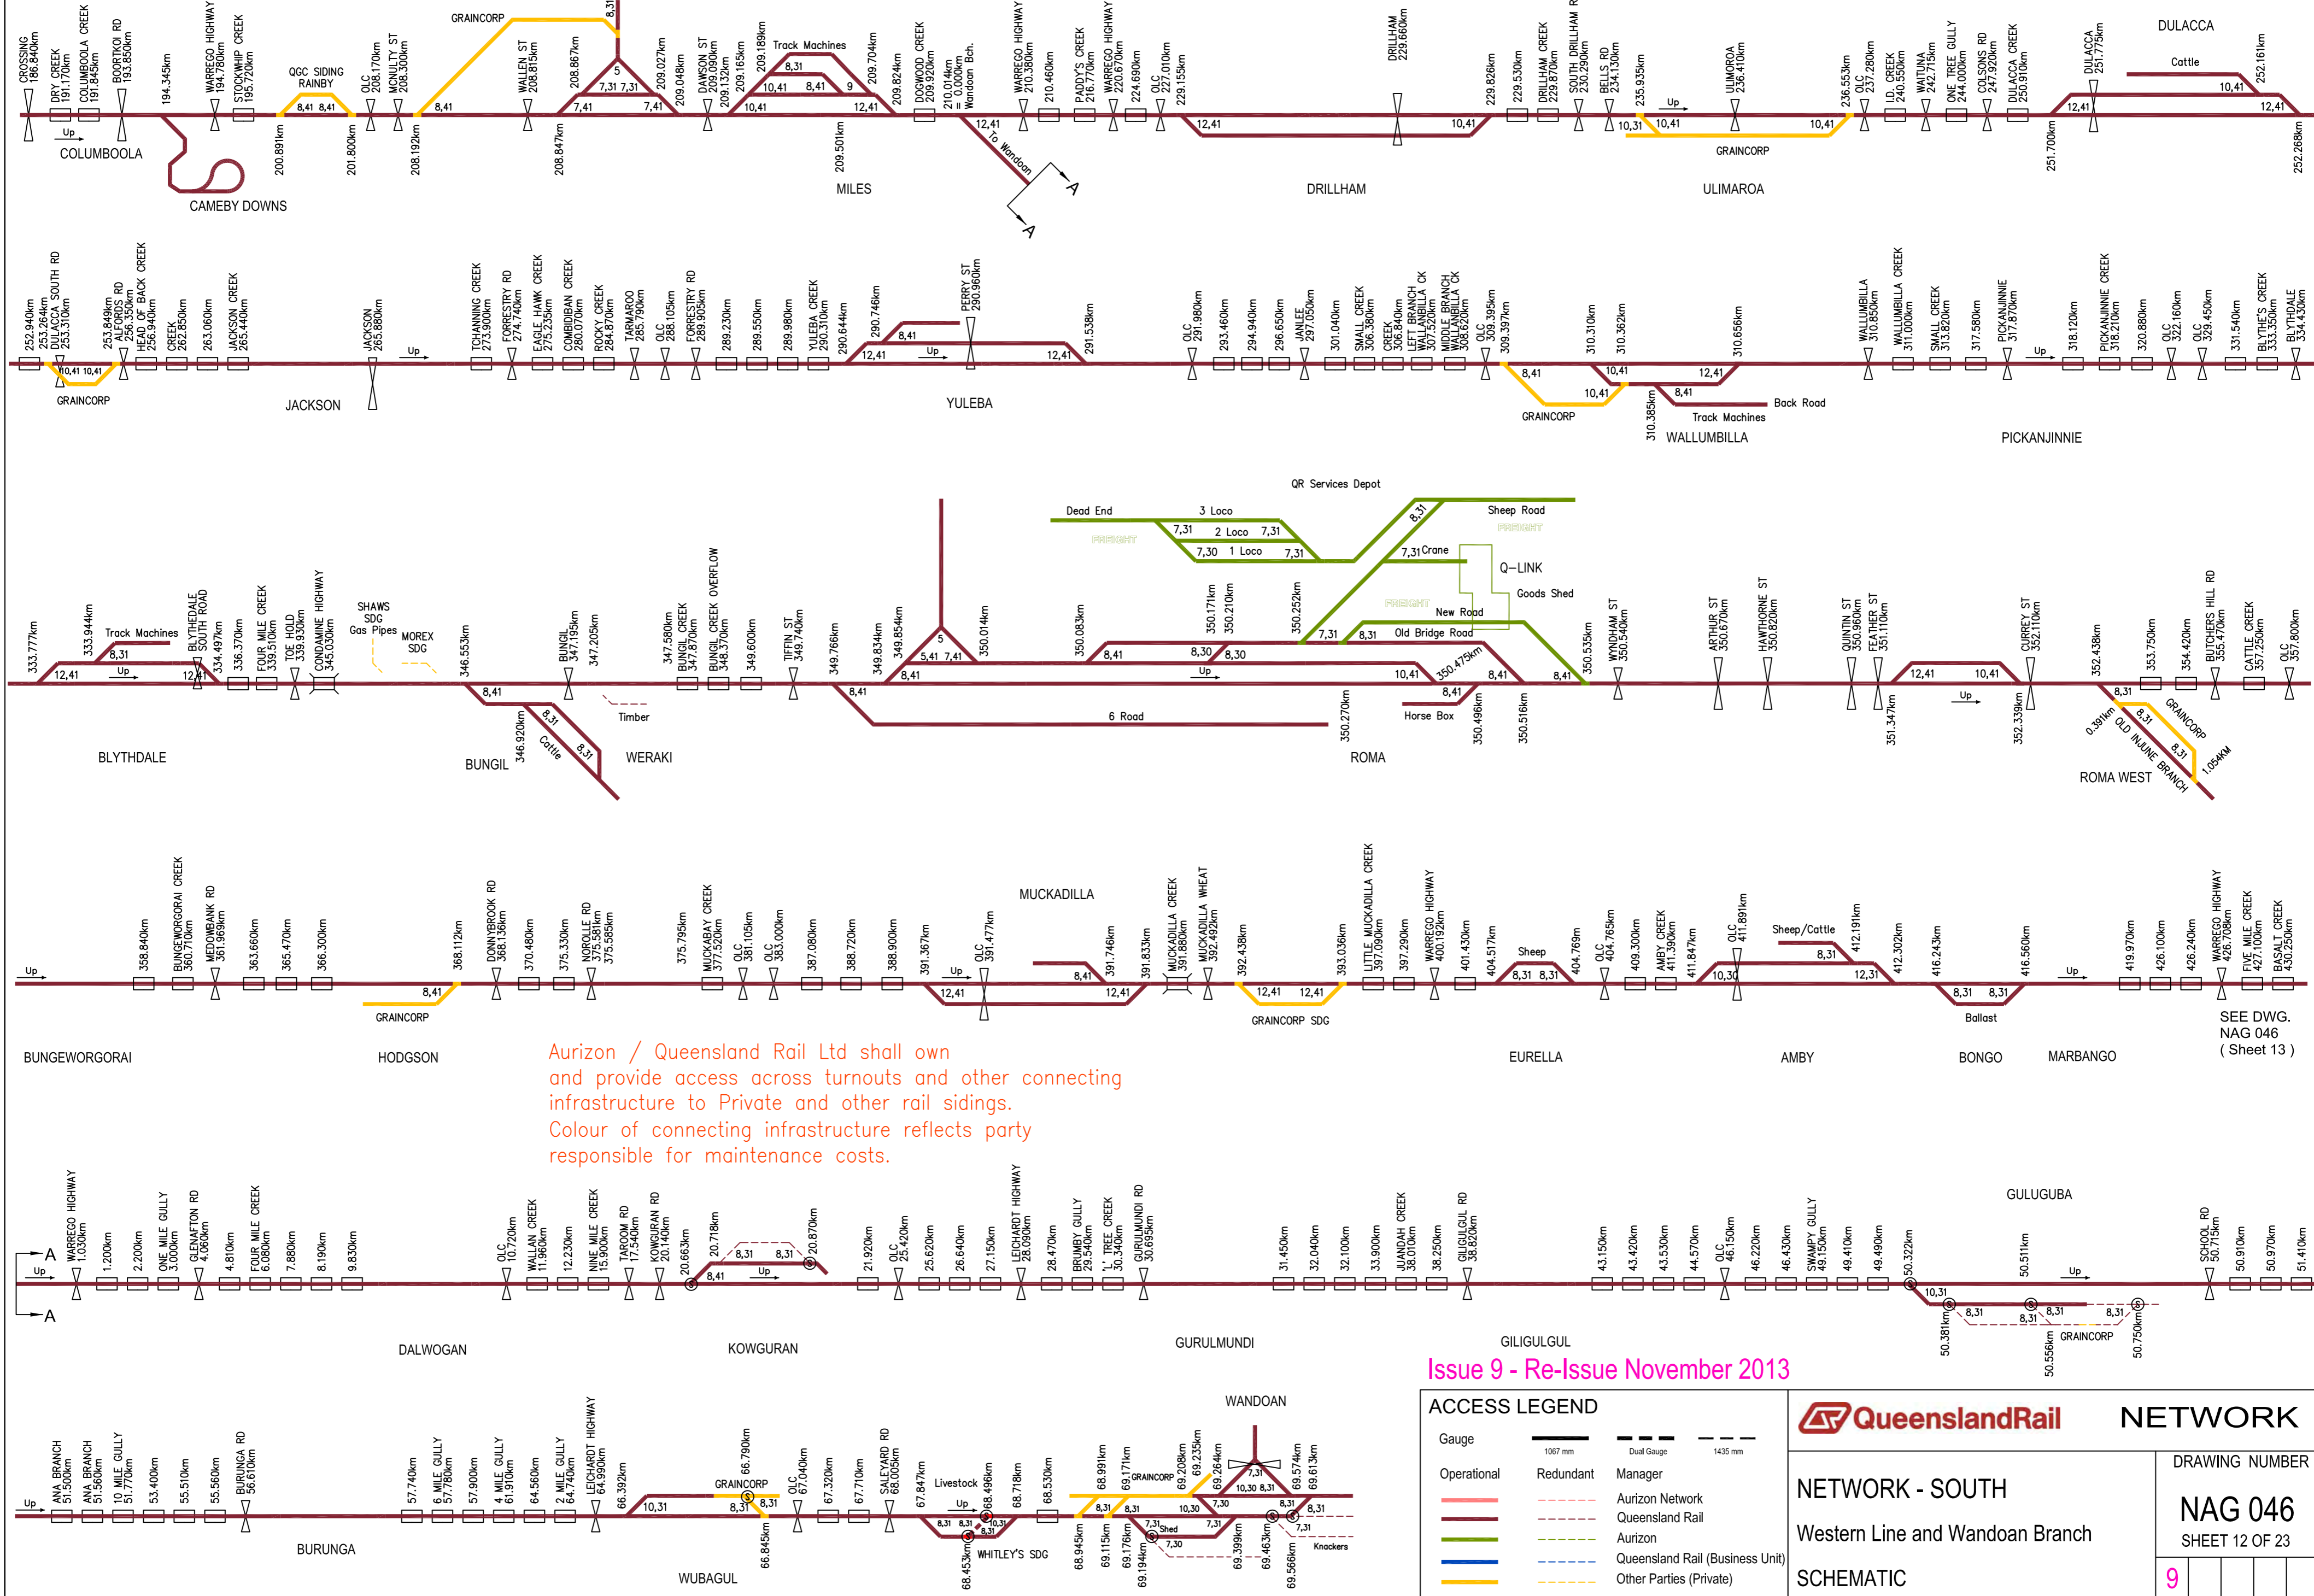

Aurizon / Queensland Rail Ltd shall own and provide access across turnouts and other connecting infrastructure to Private and other rail sidings. Colour of connecting infrastructure reflects party responsible for maintenance costs.

SEE DWG.
NAG 046
(Sheet 13)

Issue 9 - Re-Issue November 2013

ACCESS LEGEND		
Gauge	1067 mm	Dual Gauge 1435 mm
Operational	Redundant	Manager
—	- - -	Aurizon Network
—	- - -	Queensland Rail
—	- - -	Aurizon
—	- - -	Queensland Rail (Business Unit)
—	- - -	Other Parties (Private)

NETWORK

NETWORK - SOUTH

DRAWING NUMBER


Western Line and Wandoan Branch

NAG 046

SCHMATIC

SHEET 12 OF 23

9

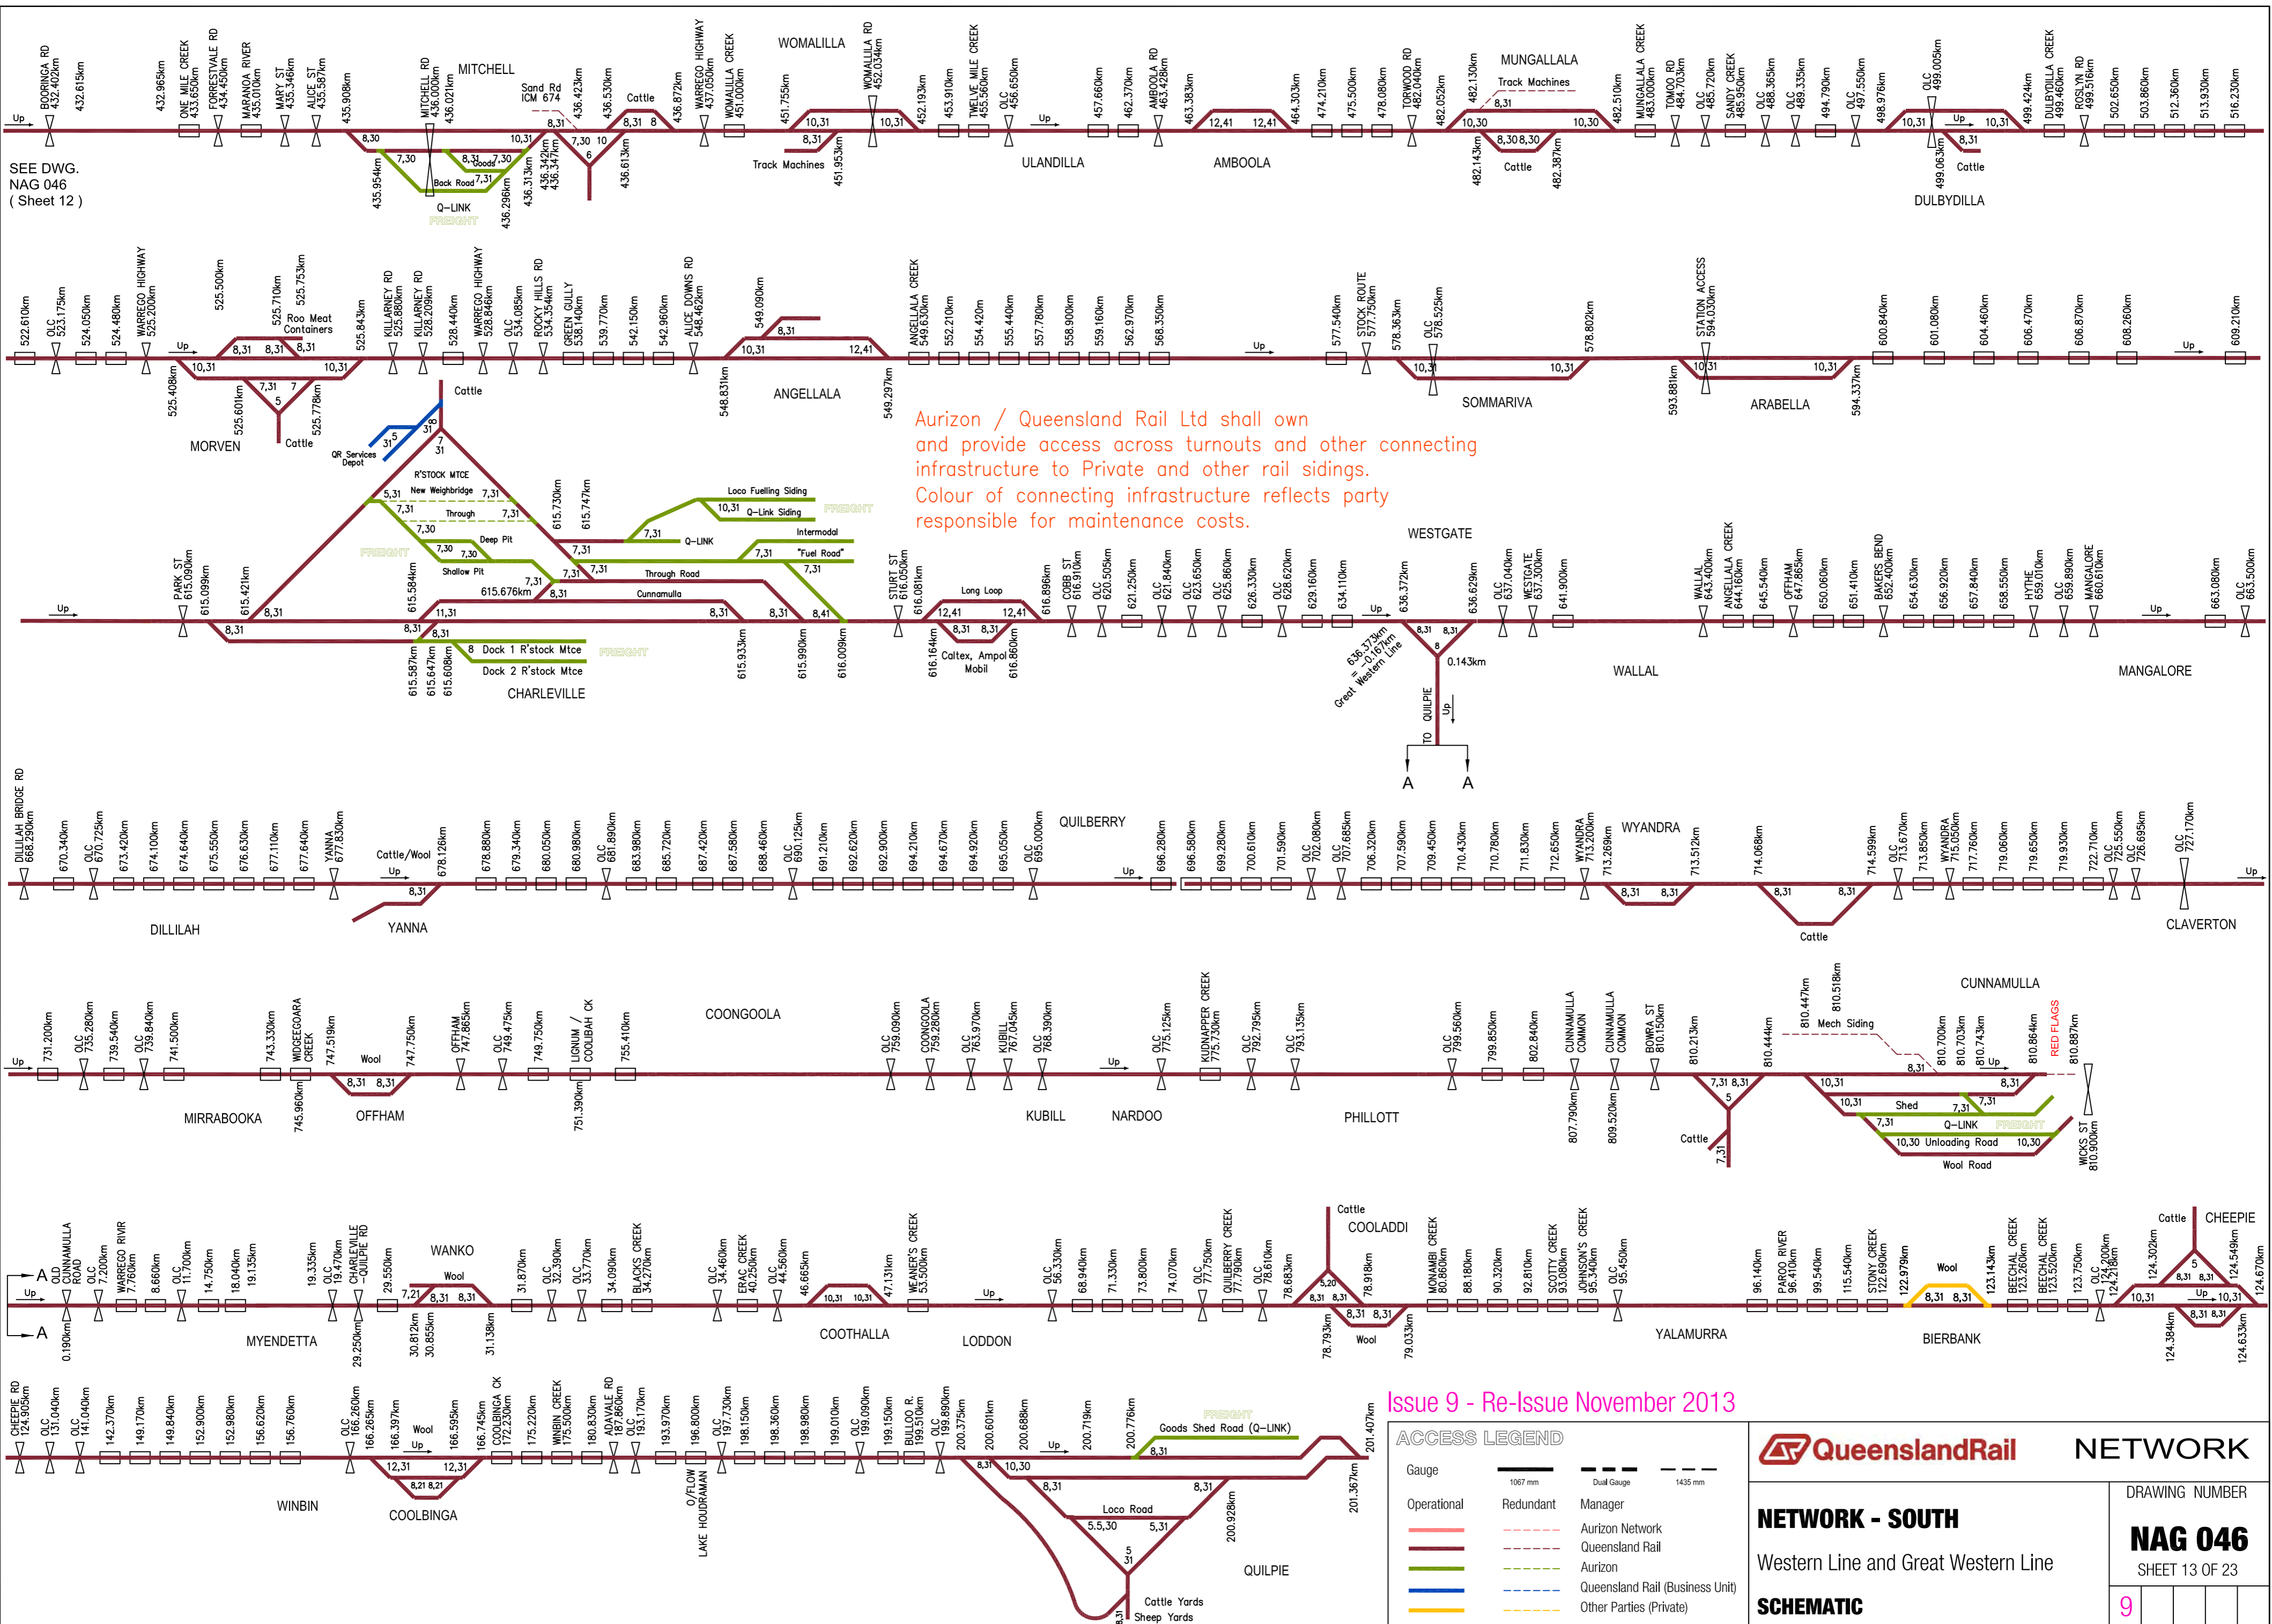

SEE DWG. NAG 046 (Sheet 12)

Aurizon / Queensland Rail Ltd shall own and provide access across turnouts and other connecting infrastructure to Private and other rail sidings. Colour of connecting infrastructure reflects party responsible for maintenance costs.

Issue 9 - Re-Issue November 2013


ACCESS LEGEND		
Gauge	1067 mm	Dual Gauge
Operational	Redundant	Manager
—	- - -	Aurizon Network
—	- - -	Queensland Rail
—	- - -	Aurizon
—	- - -	Queensland Rail (Business Unit)
—	- - -	Other Parties (Private)

Queensland Rail NETWORK

NETWORK - SOUTH
Western Line and Great Western Line

SCHMATIC

DRAWING NUMBER	
NAG 046	
SHEET 13 OF 23	
9	

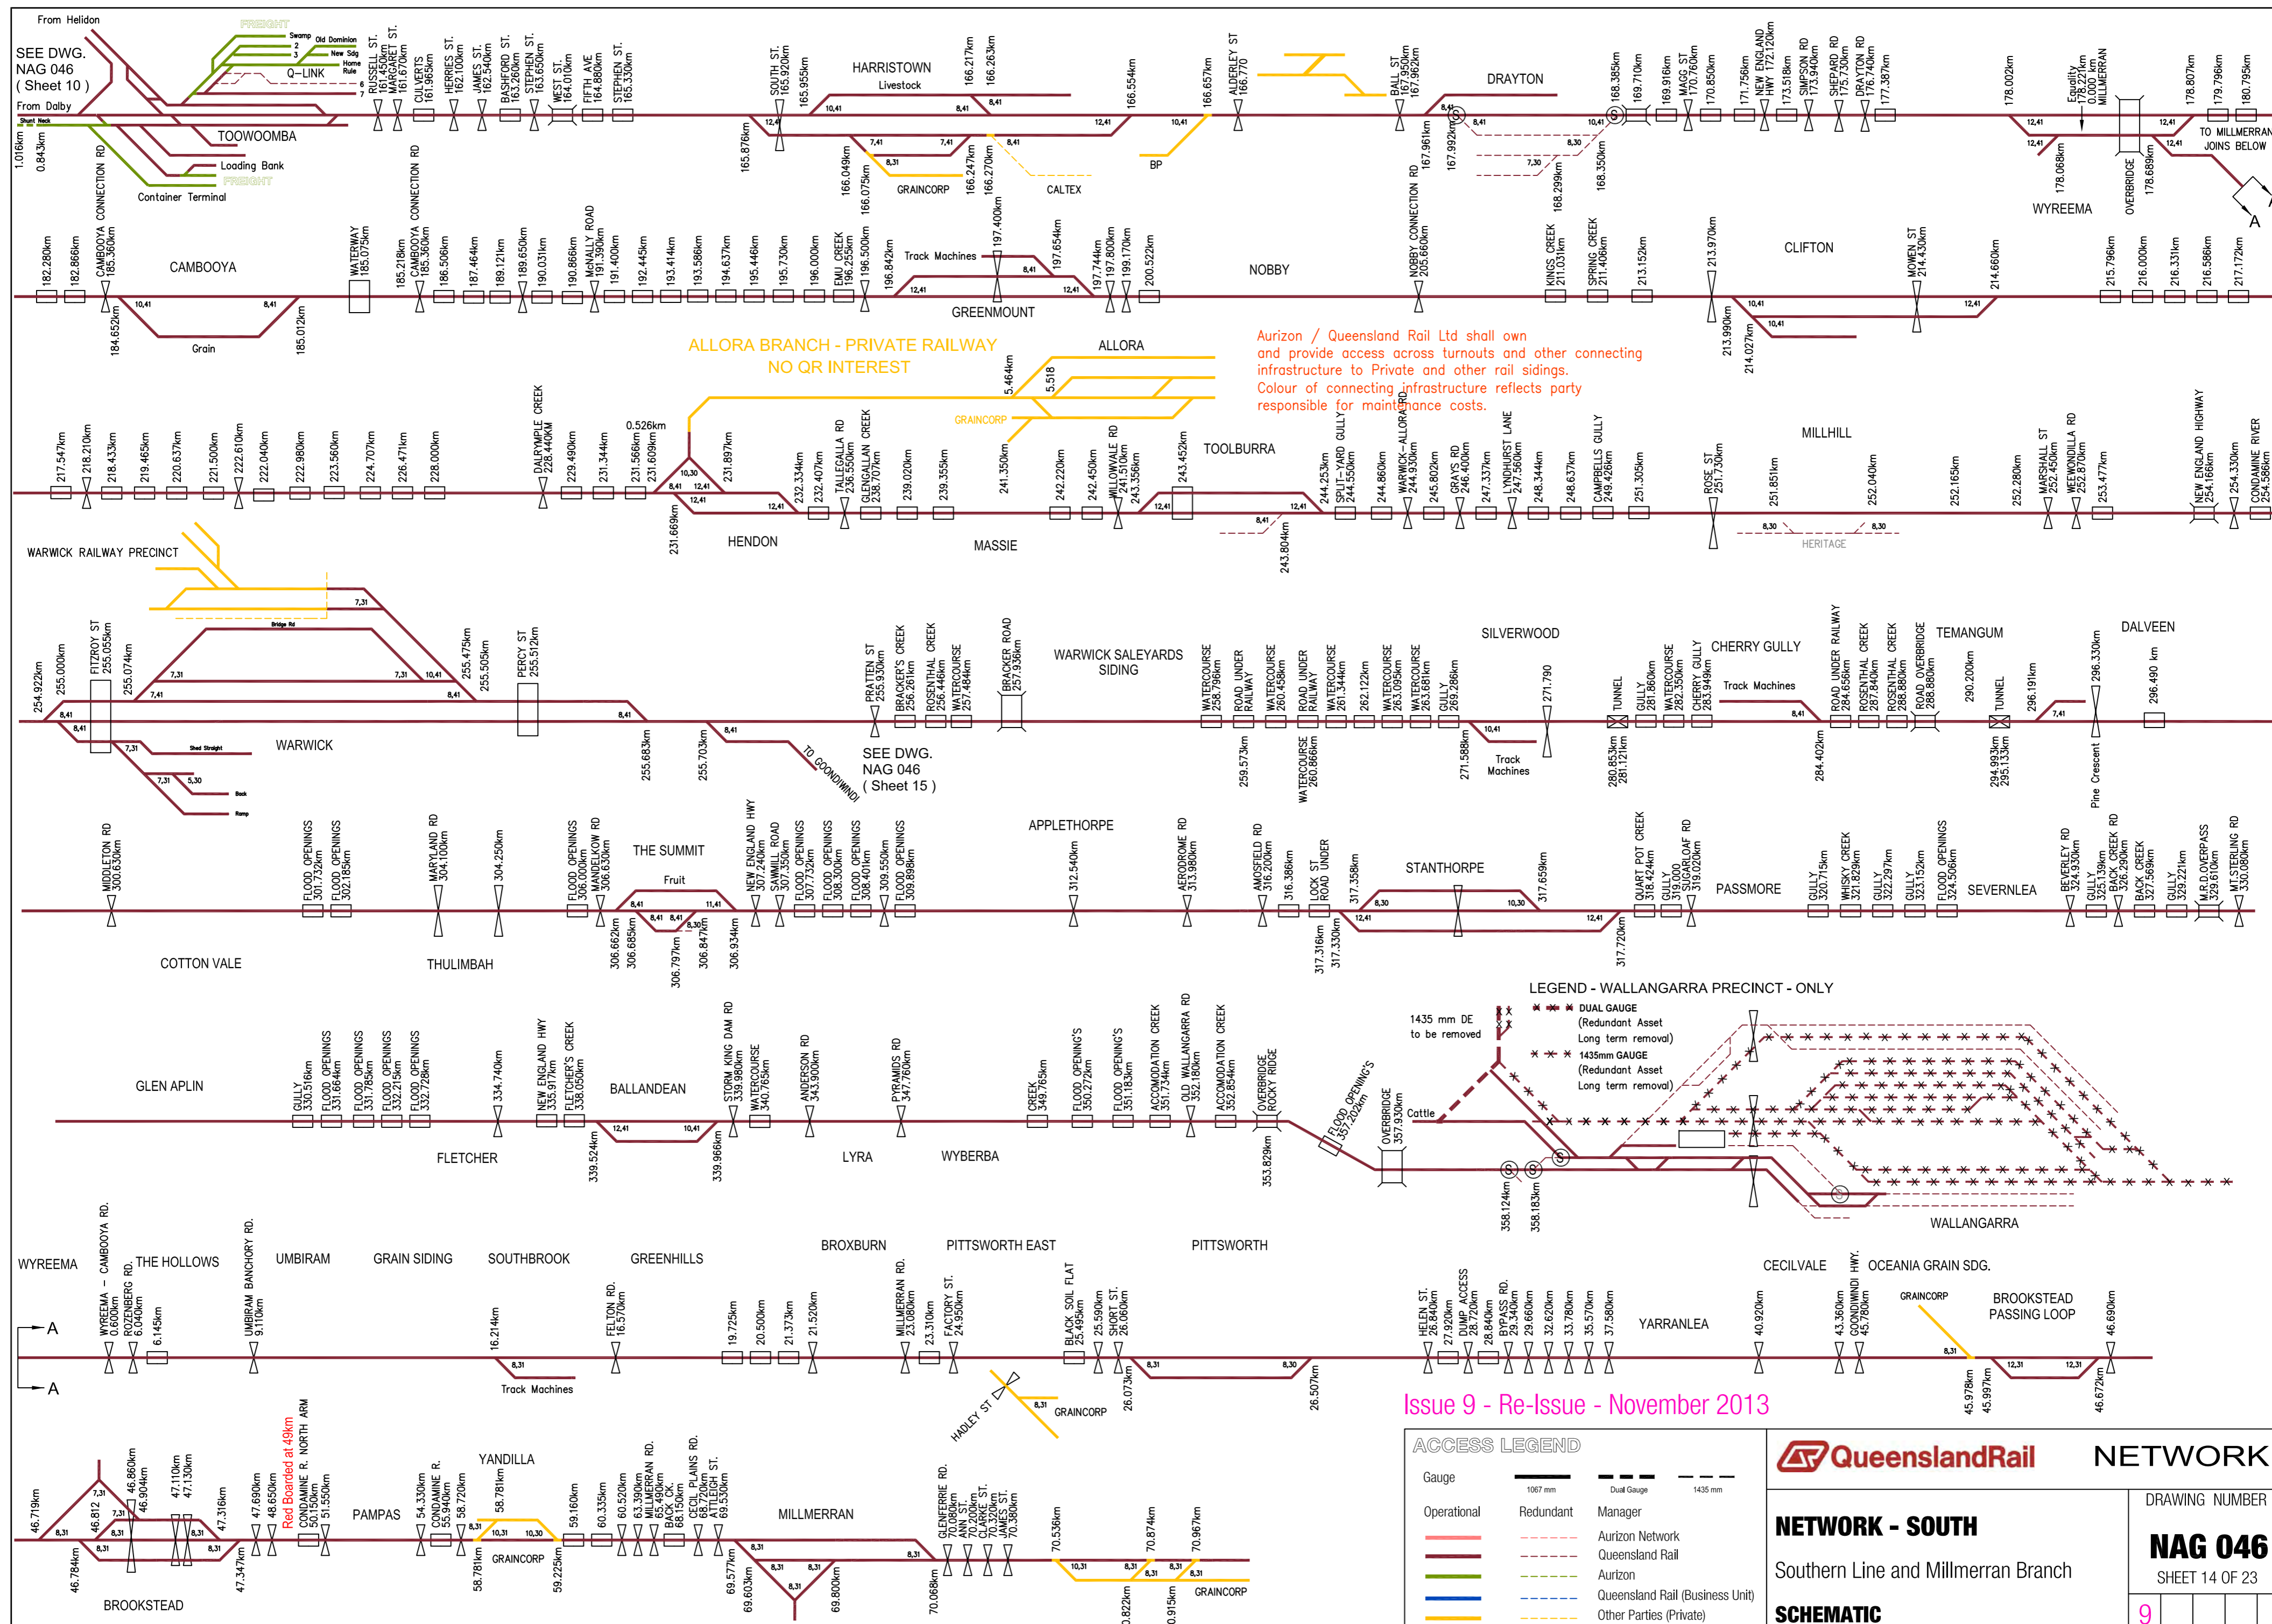


Aurizon / Queensland Rail Ltd shall own and provide access across turnouts and other connecting infrastructure to Private and other rail sidings. Colour of connecting infrastructure reflects party responsible for maintenance costs.

ALLORA BRANCH - PRIVATE RAILWAY
NO QR INTEREST

SEE DWG. NAG 046 (Sheet 15)

LEGEND - WALLANGARRA PRECINCT - ONLY

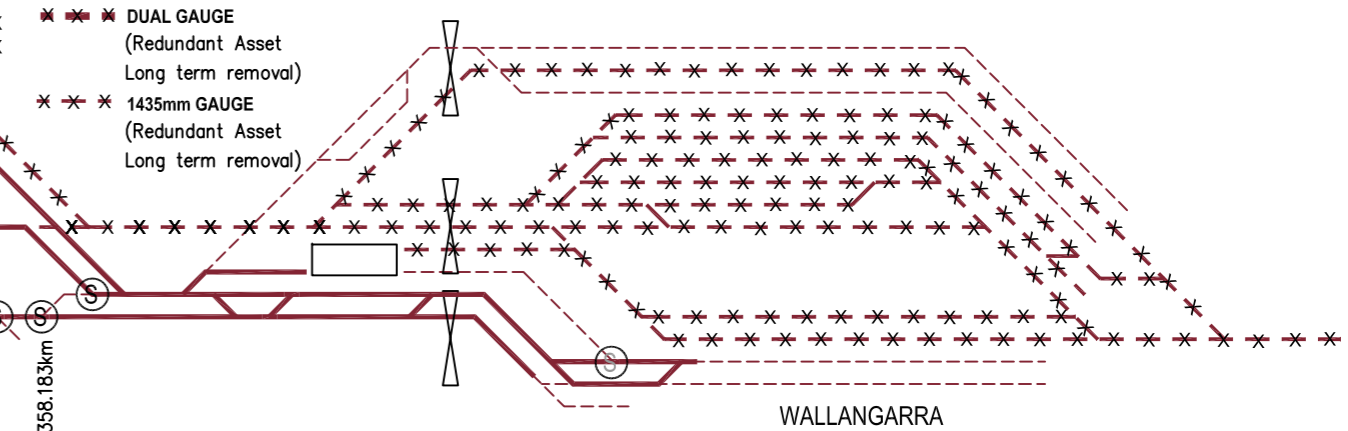

Issue 9 - Re-Issue - November 2013

ACCESS LEGEND	
Gauge	1067 mm
Operational	Redundant
Manager	Manager
Aurizon Network	Queensland Rail
Aurizon	Queensland Rail (Business Unit)
Other Parties (Private)	Other Parties (Private)


Queensland Rail NETWORK

NETWORK - SOUTH
Southern Line and Millmerran Branch

DRAWING NUMBER
NAG 046
SHEET 14 OF 23

SCHEMATIC

9			
---	--	--	--

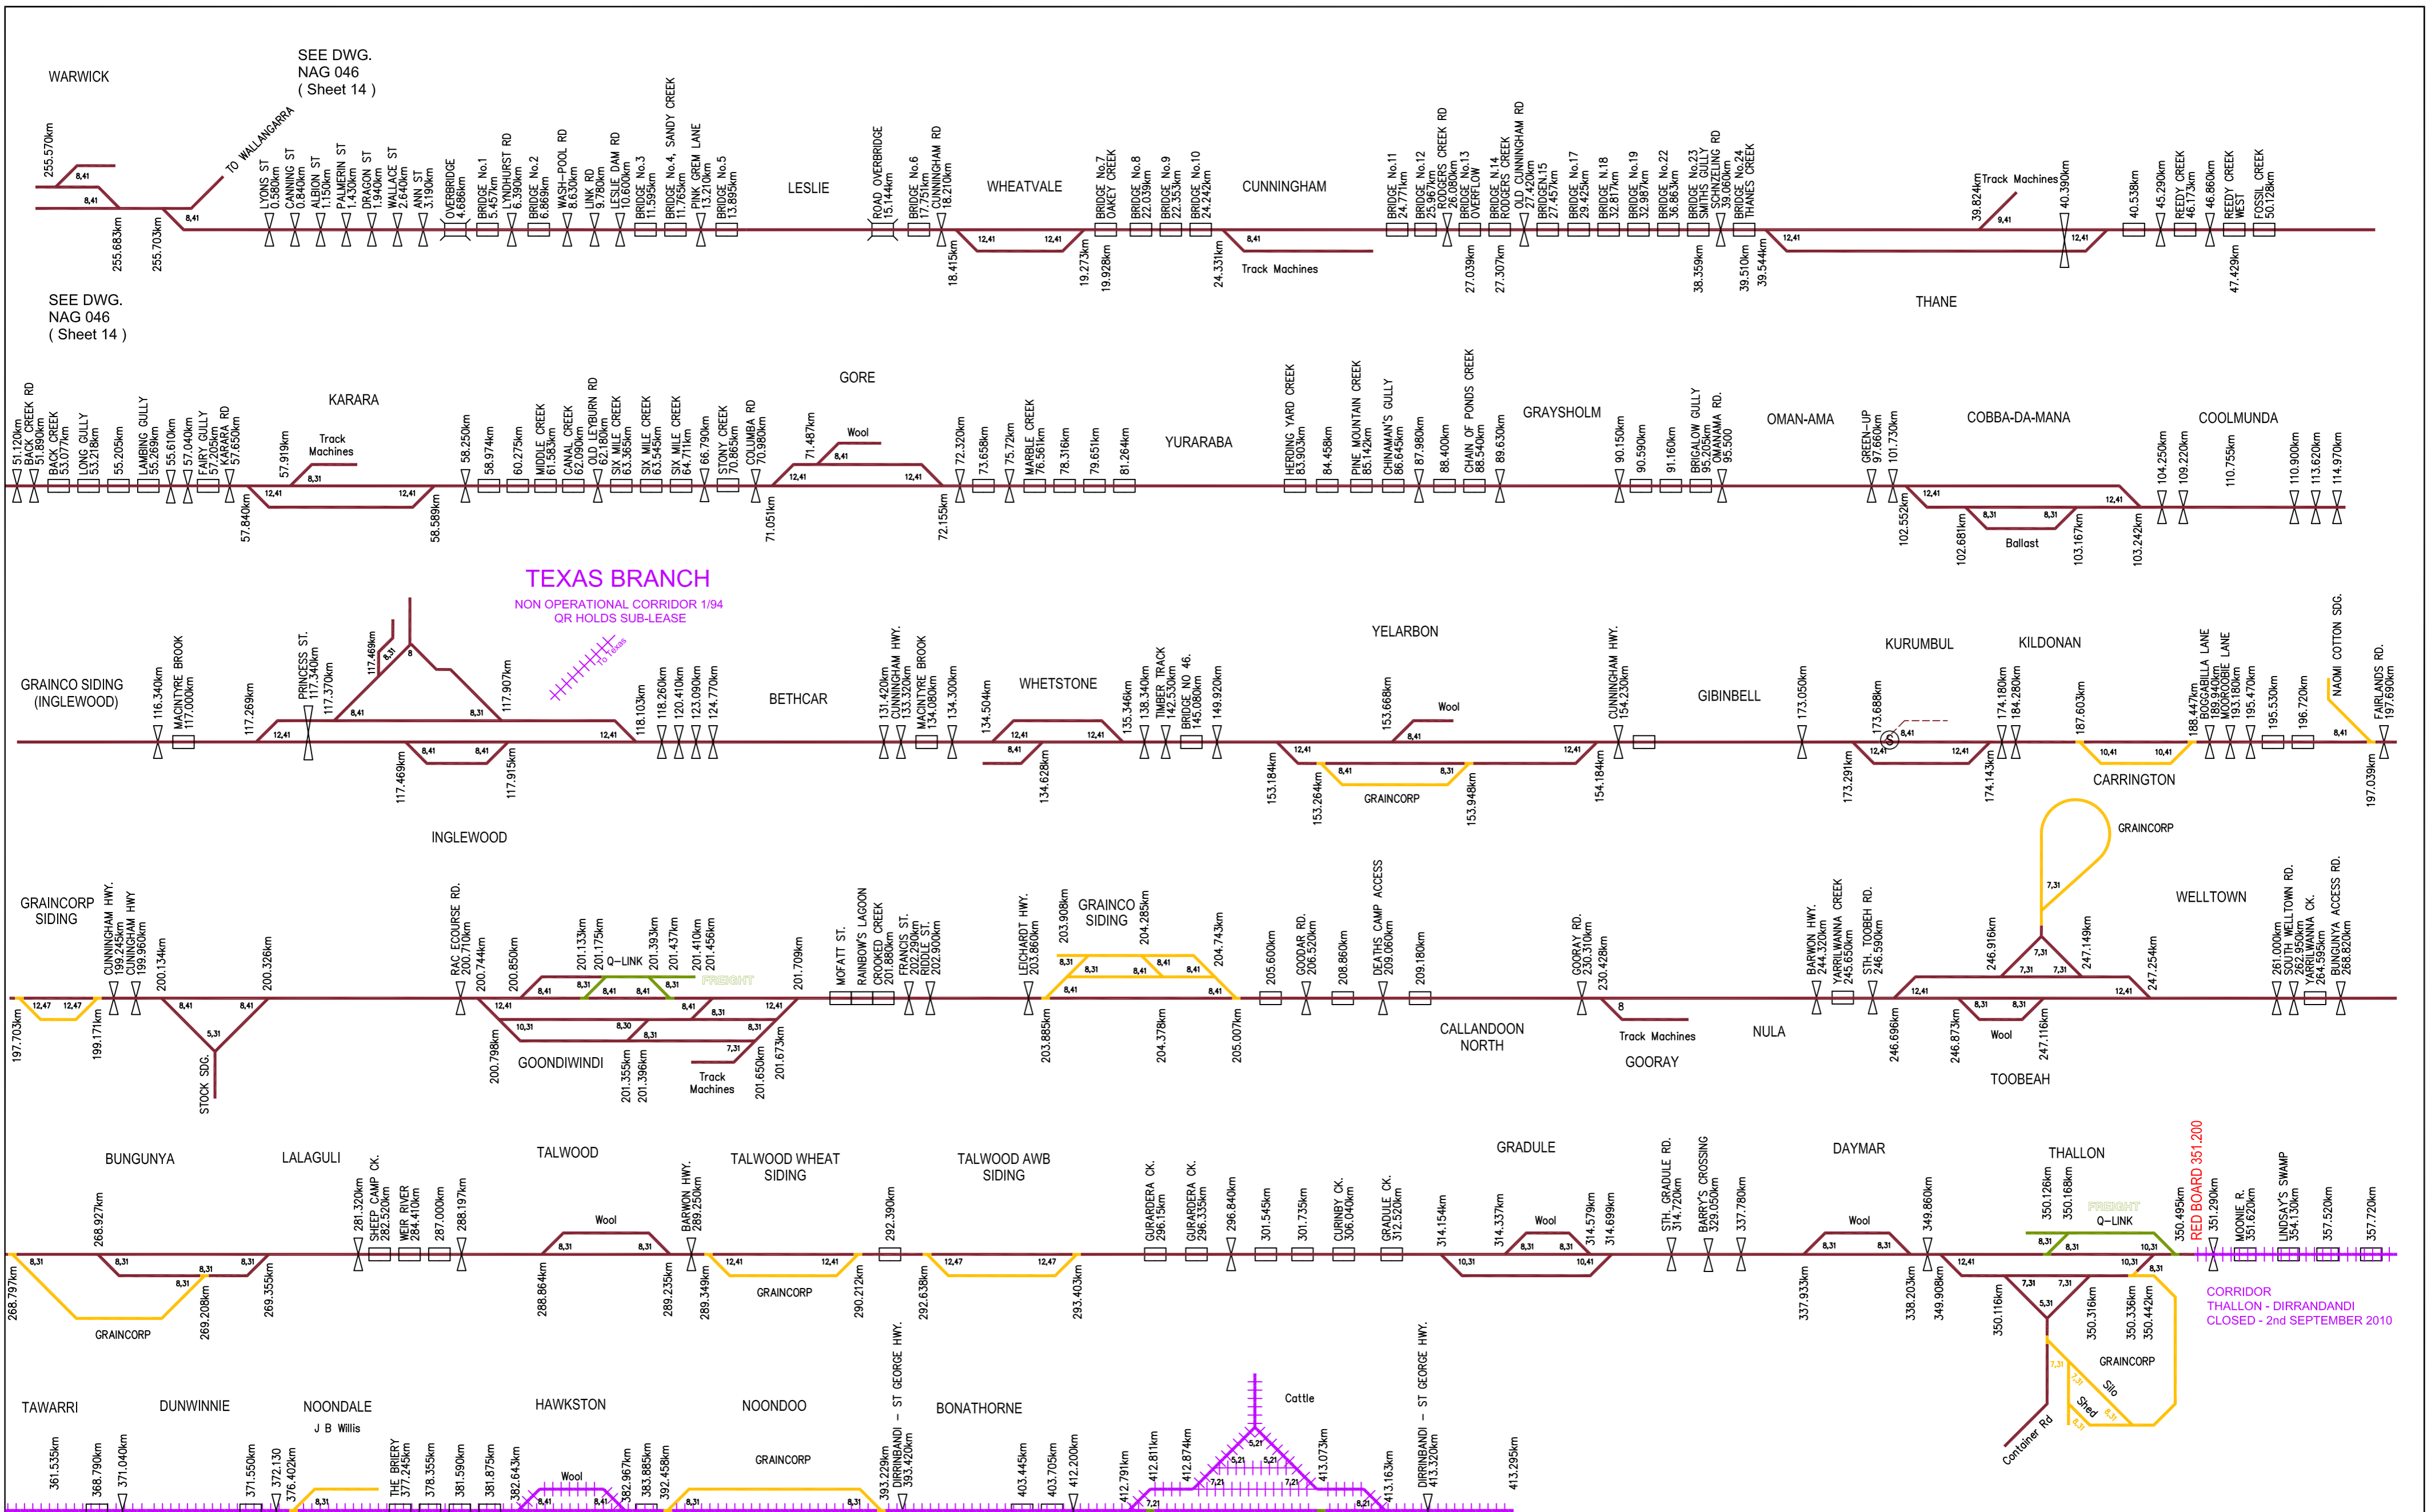

SEE DWG. NAG 046 (Sheet 14)

SEE DWG. NAG 046 (Sheet 14)

TEXAS BRANCH
NON OPERATIONAL CORRIDOR 1/94
QR HOLDS SUB-LEASE

CORRIDOR THALLON - DIRRANBANDI
CLOSED - 2nd SEPTEMBER 2010

Aurizon / Queensland Rail Ltd shall own and provide access across turnouts and other connecting infrastructure to Private and other rail sidings. Colour of connecting infrastructure reflects party responsible for maintenance costs.

CORRIDOR THALLON - DIRRANBANDI
CLOSED - 2nd SEPTEMBER 2010

Issue 9 - Update November 2013


ACCESS LEGEND		
Gauge	1067 mm	Dual Gauge
Operational	Redundant	Manager
		Aurizon Network
		Queensland Rail
		Aurizon
		Queensland Rail (Business Unit)
		Other Parties (Private)

Queensland Rail NETWORK

NETWORK - SOUTH
South Western Line

SCHMATIC

DRAWING NUMBER	
NAG 046	
SHEET 15 OF 23	
9	

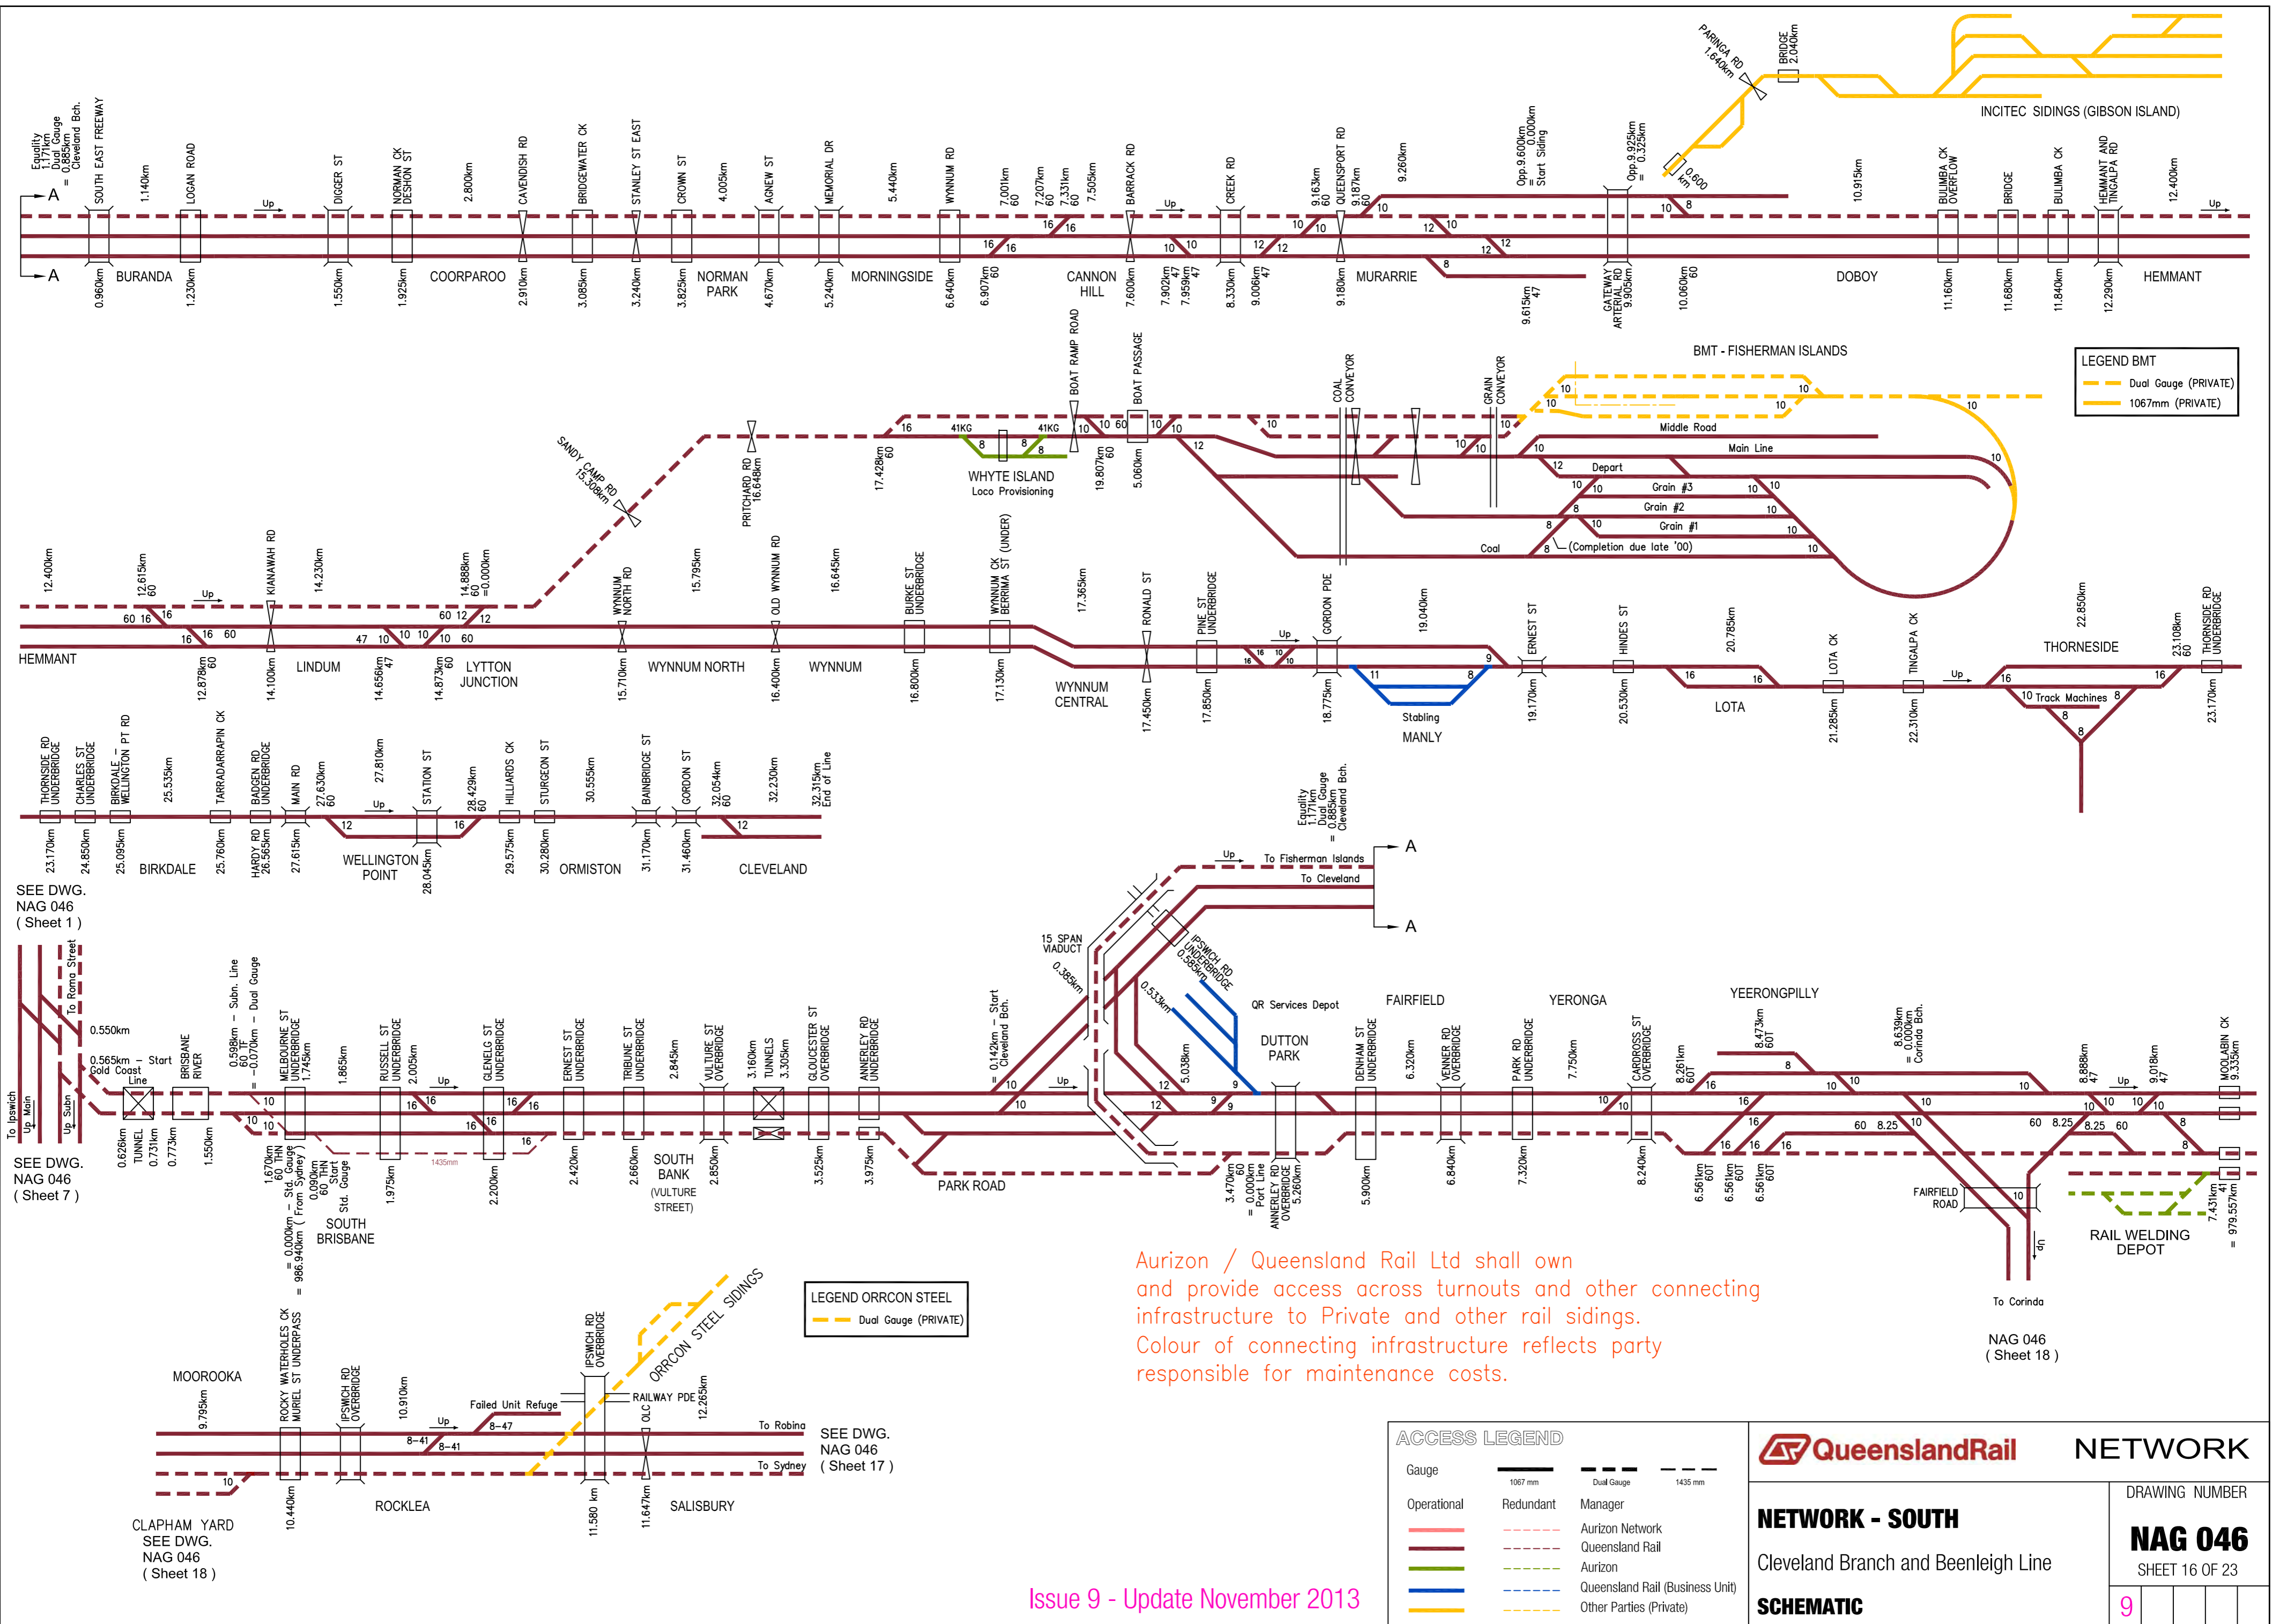

Aurizon / Queensland Rail Ltd shall own and provide access across turnouts and other connecting infrastructure to Private and other rail sidings. Colour of connecting infrastructure reflects party responsible for maintenance costs.


SEE DWG. NAG 046 (Sheet 16)




BEAODESERT LINE - RAIL FIXTURES ON STATE LAND (NO QR INTEREST BEYOND SIGNAL BT10 - DEC 2002)



SIGNAL AR1 to QUEENSLAND BORDER OWNED BY ARTC - WN 5/10

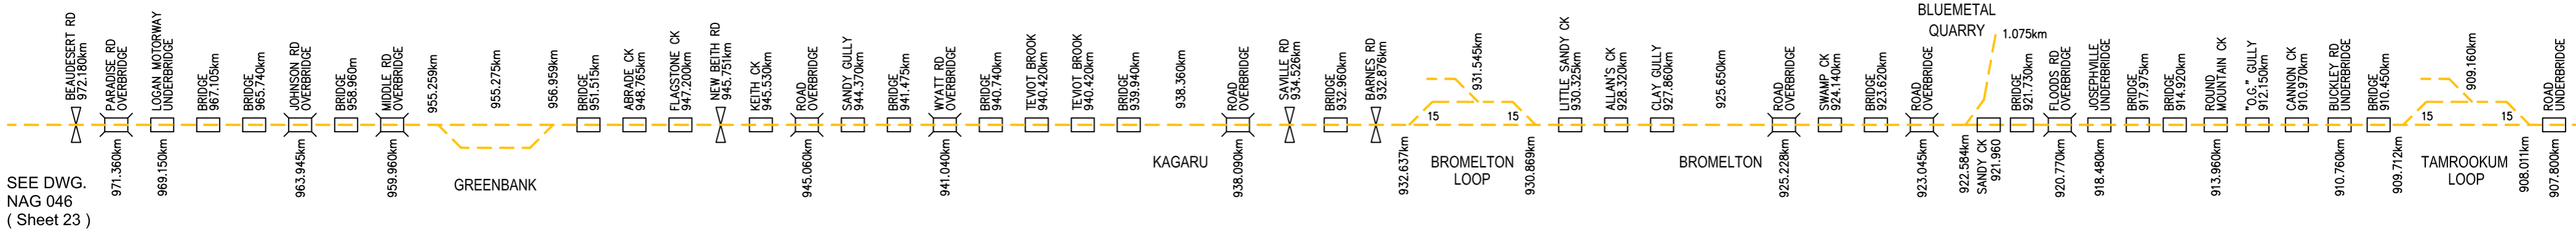

SIGNAL AR1 to QUEENSLAND BORDER OWNED BY ARTC - WN 5/10

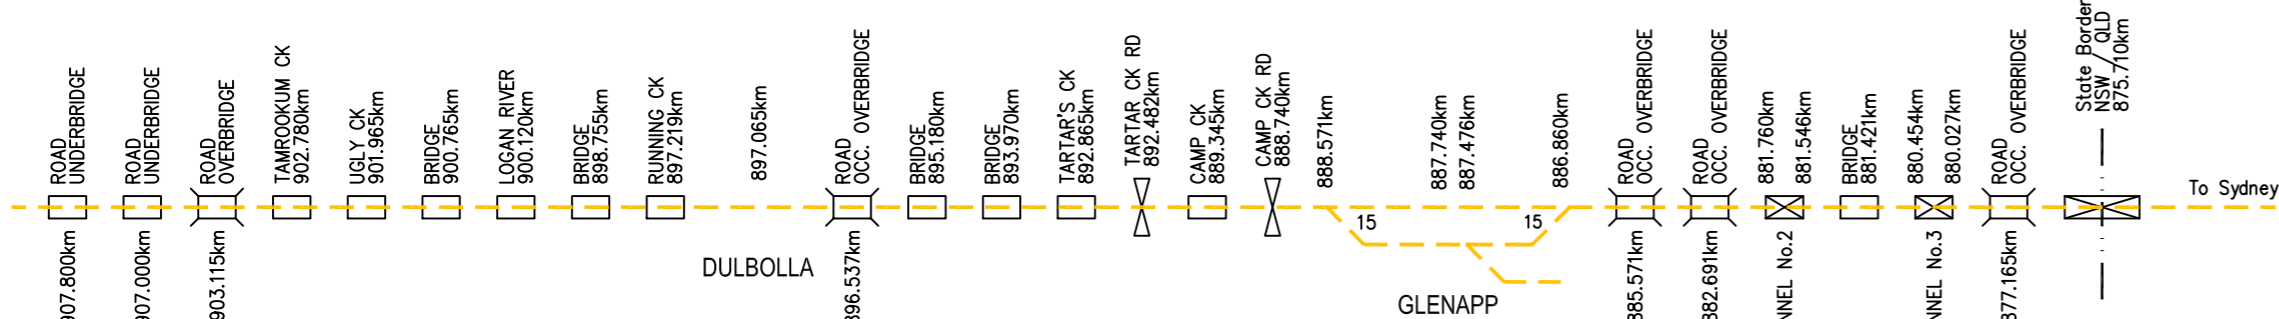

SEE DWG. NAG 046 (Sheet 23)

ACCESS LEGEND	
Gauge	1067 mm
Operational	Redundant
Manager	Aurizon Network
	Queensland Rail
	Aurizon
	Queensland Rail (Business Unit)
	Other Parties (Private)



Queensland Rail NETWORK

Salisbury - Robina & Standard Gauge Line


SCHEMATIC

DRAWING NUMBER
NAG 046
SHEET 17 OF 23



9

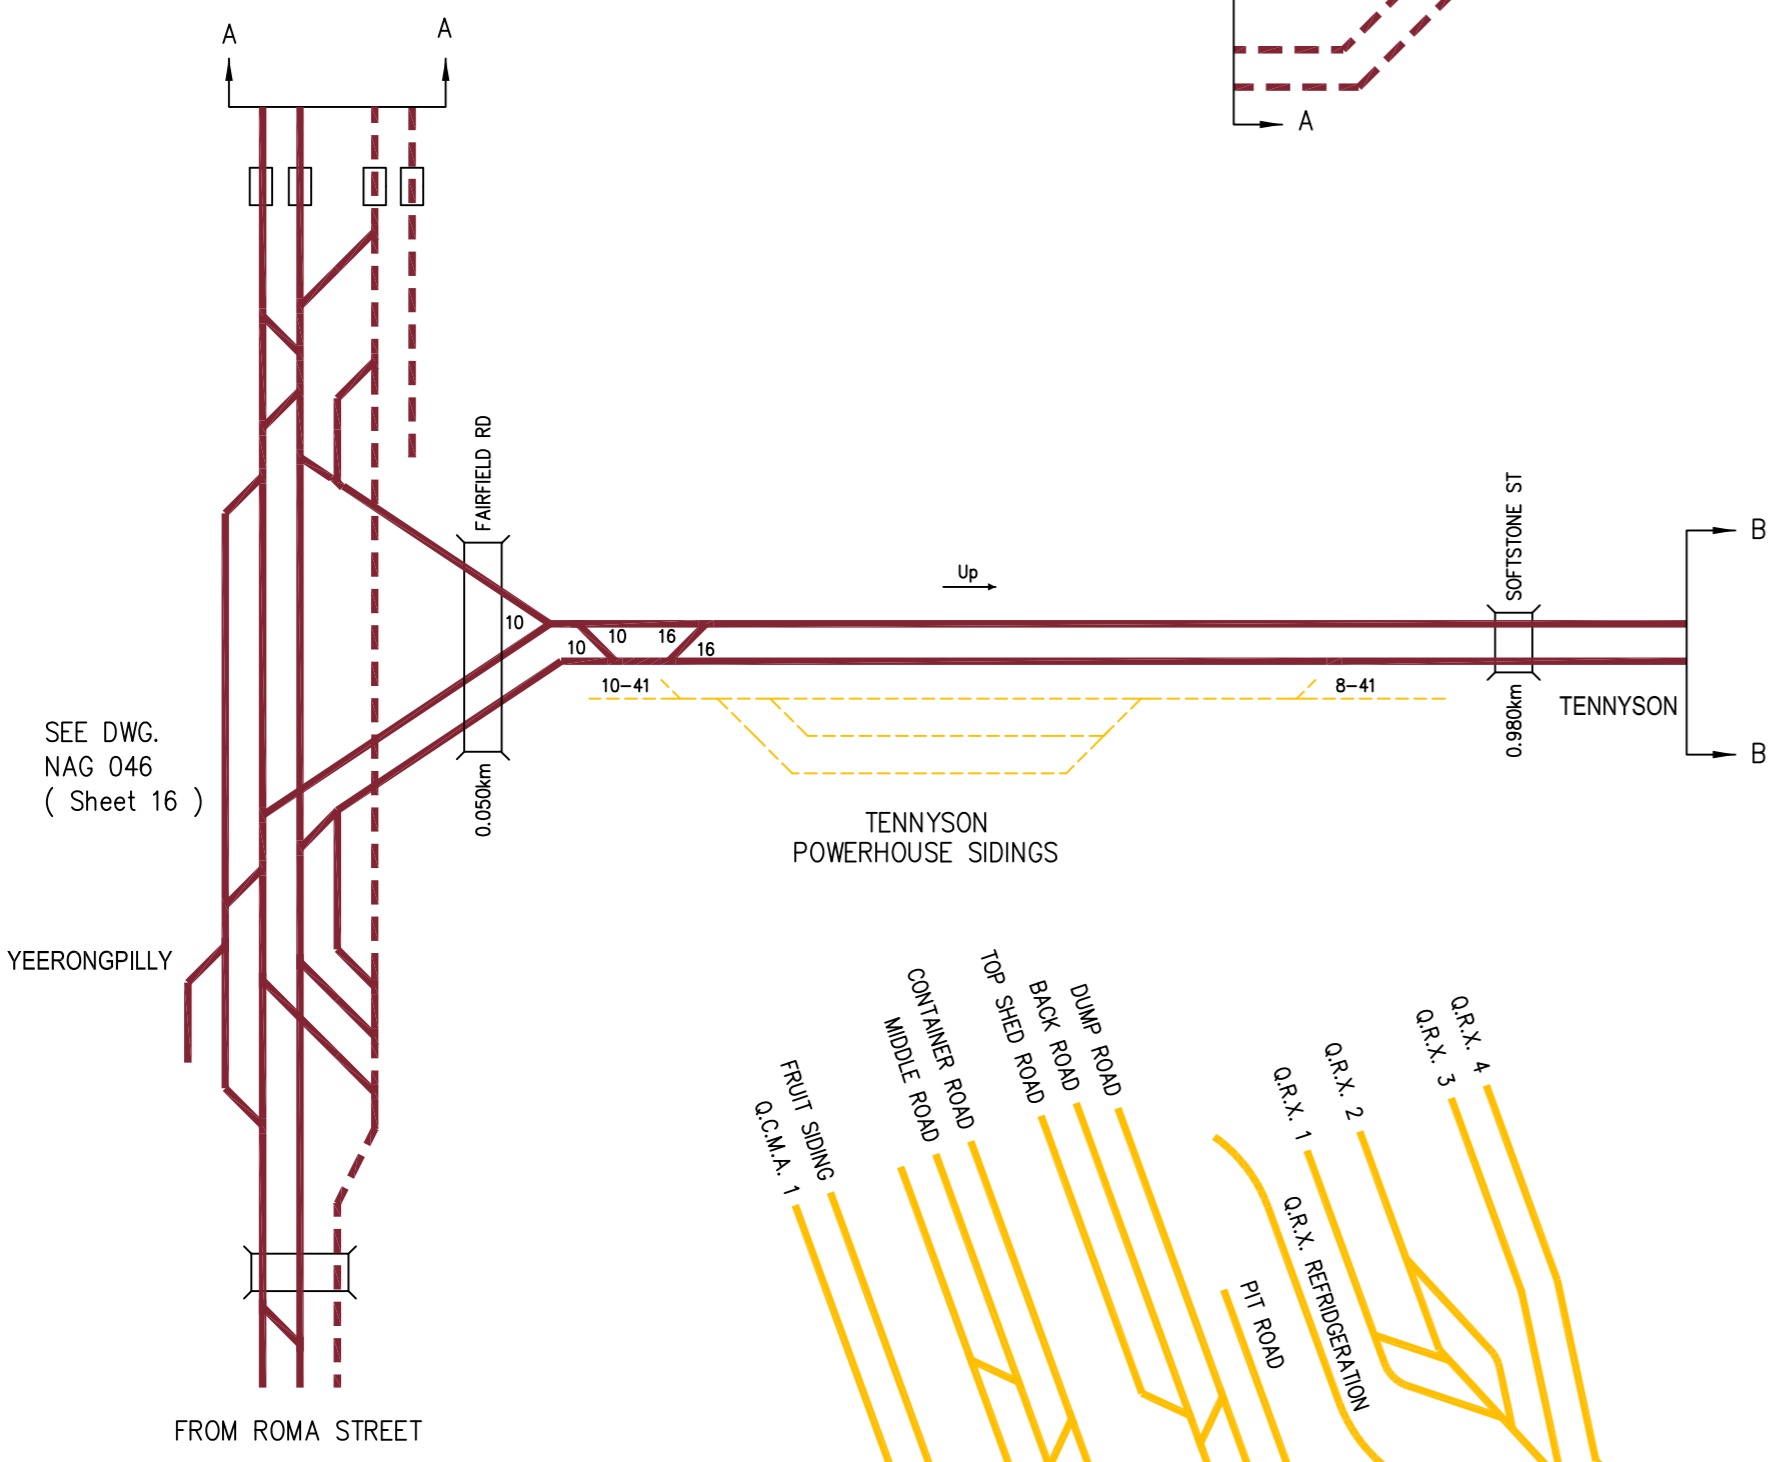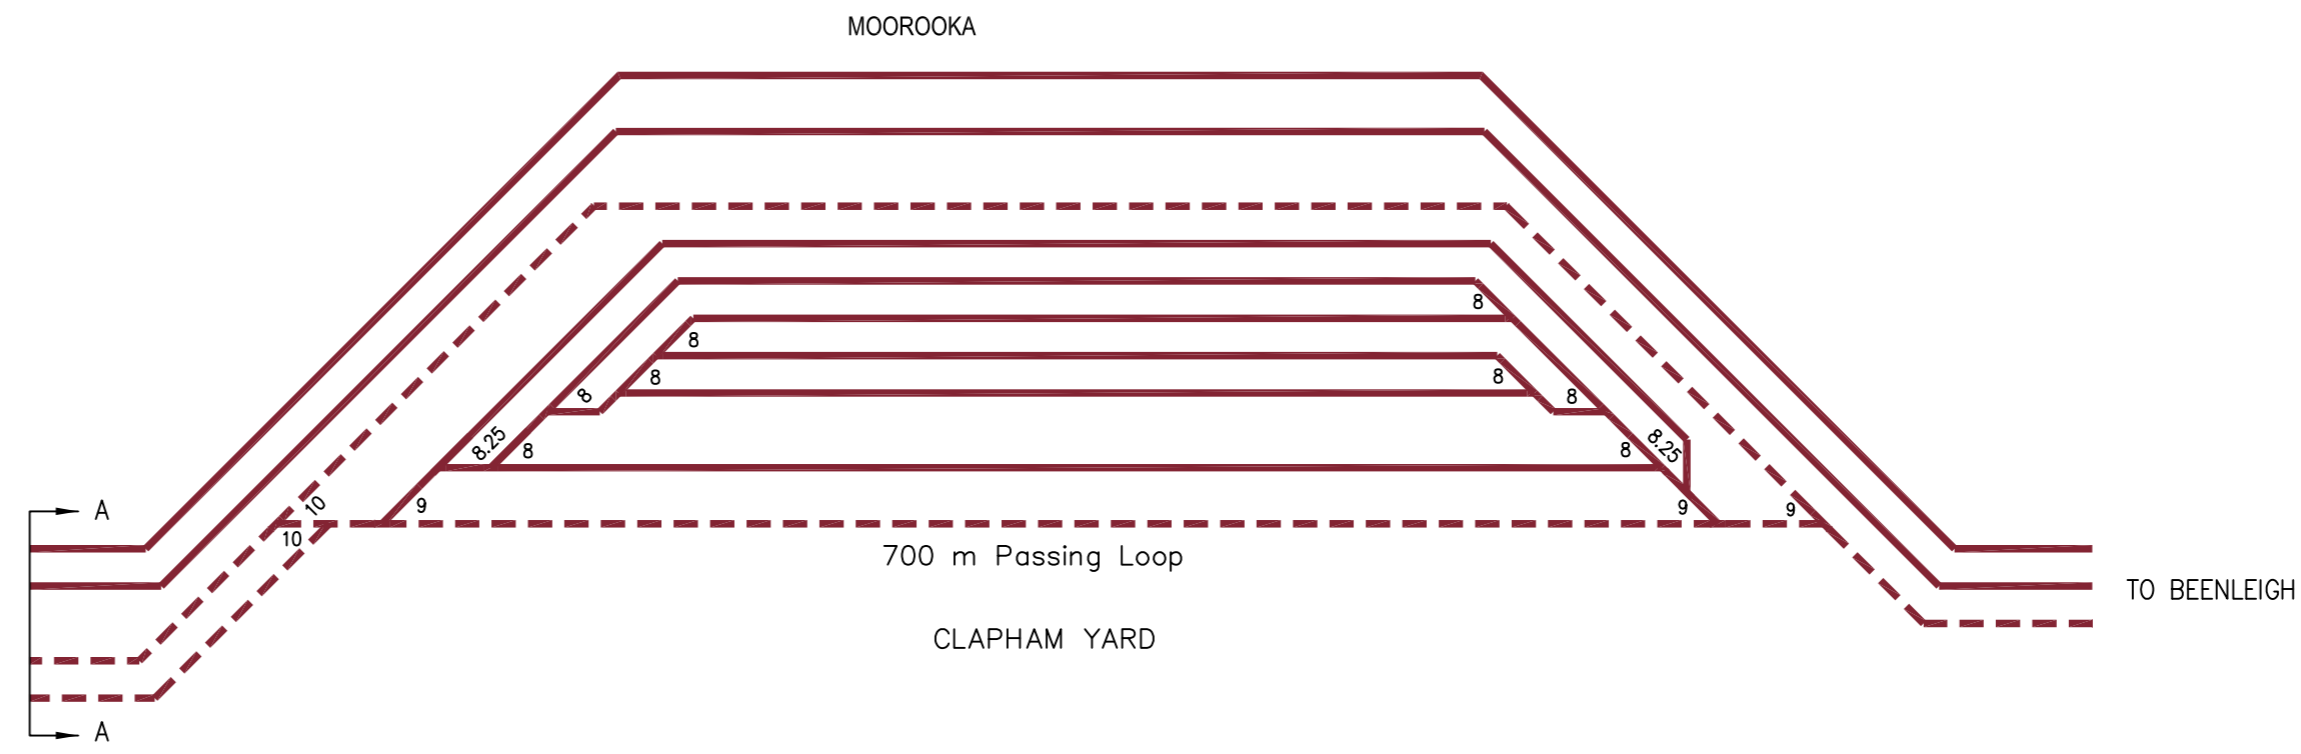

MOOLABIN YARD
SEE DIAGRAM BELOW

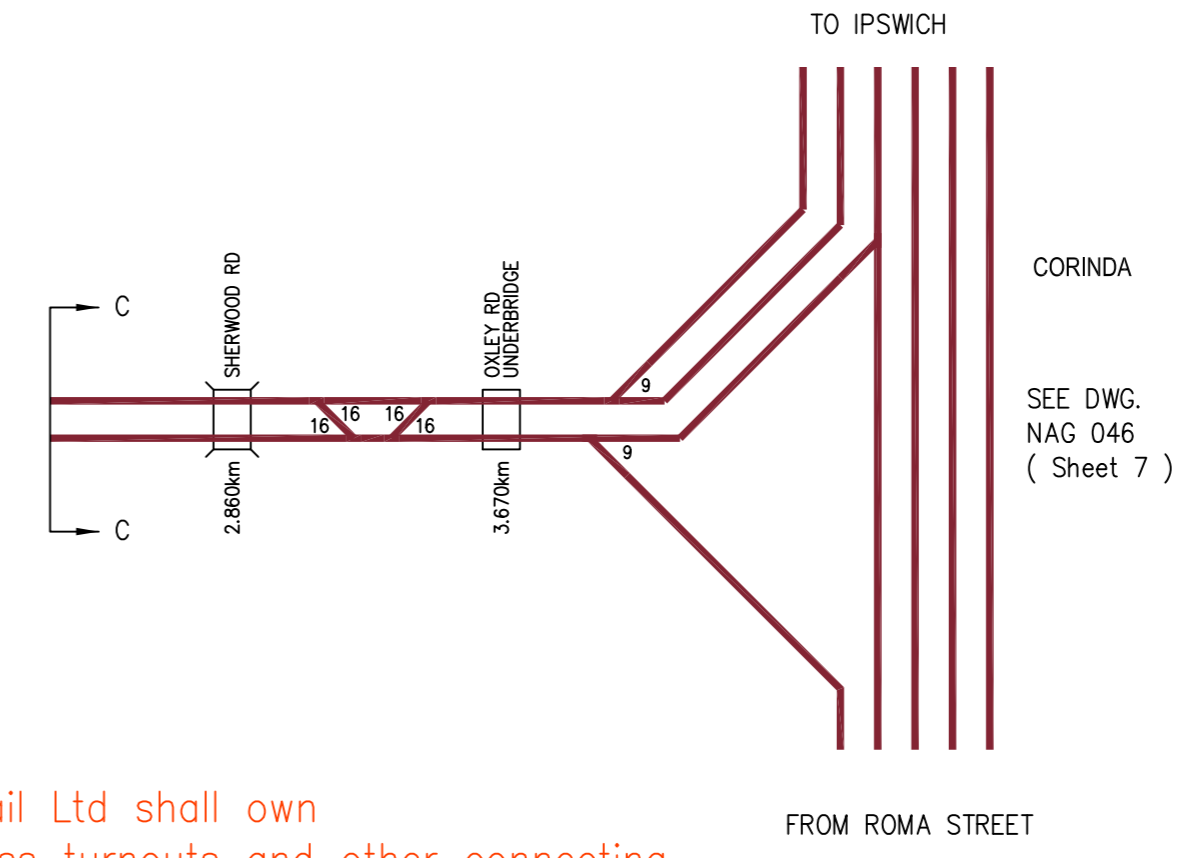

Aurizon / Queensland Rail Ltd shall own and provide access across turnouts and other connecting infrastructure to Private and other rail sidings. Colour of connecting infrastructure reflects party responsible for maintenance costs.

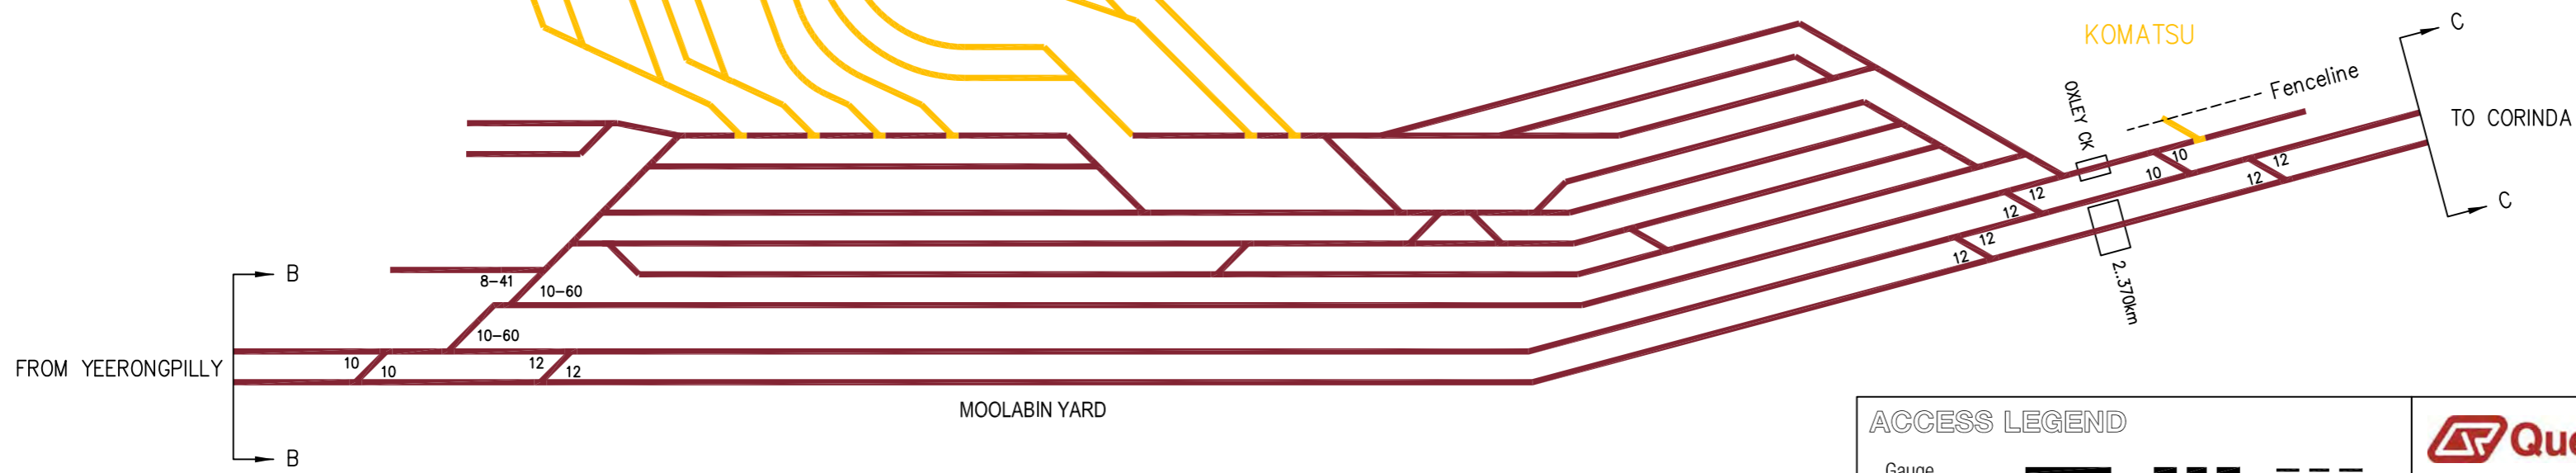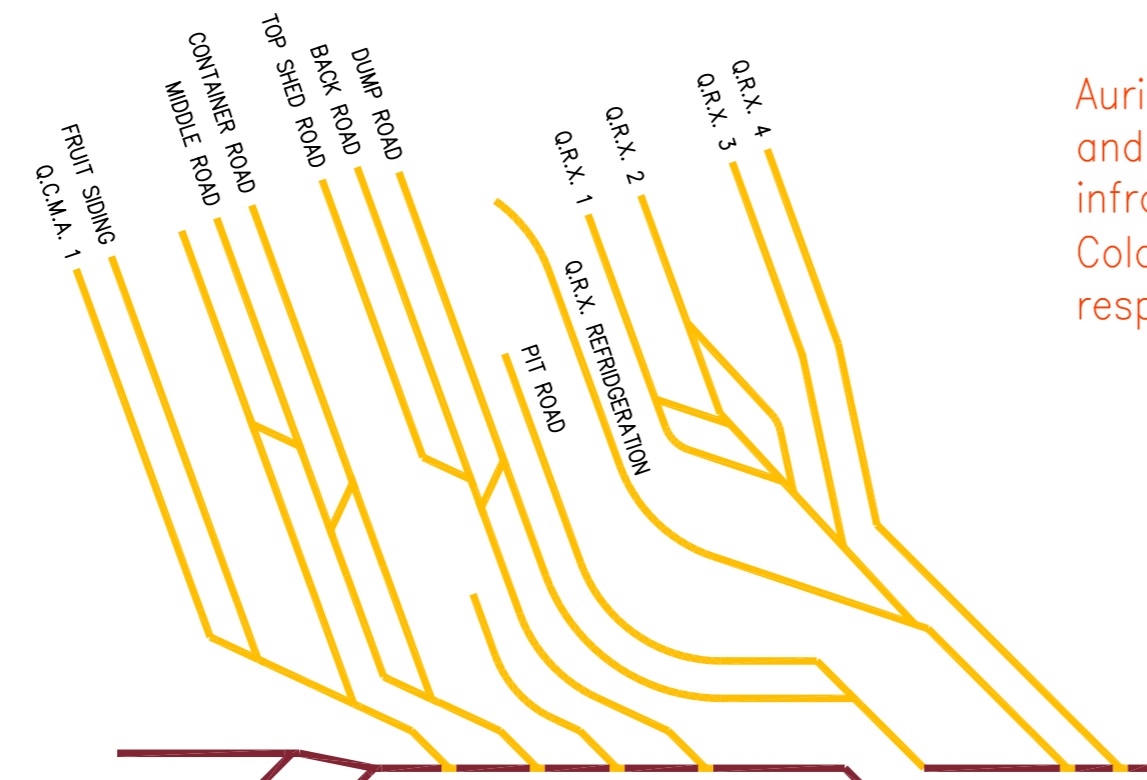

ACCESS LEGEND			
Gauge	1067 mm	Dual Gauge	1435 mm
Operational	Redundant	Manager	
		Aurizon Network	
		Queensland Rail	
		Aurizon	
		Queensland Rail (Business Unit)	
		Other Parties (Private)	


Queensland Rail NETWORK

NETWORK - SOUTH
Yeerongpilly to Corinda and Clapham

SCHEMATIC

DRAWING NUMBER
NAG 046
SHEET 18 OF 23


9

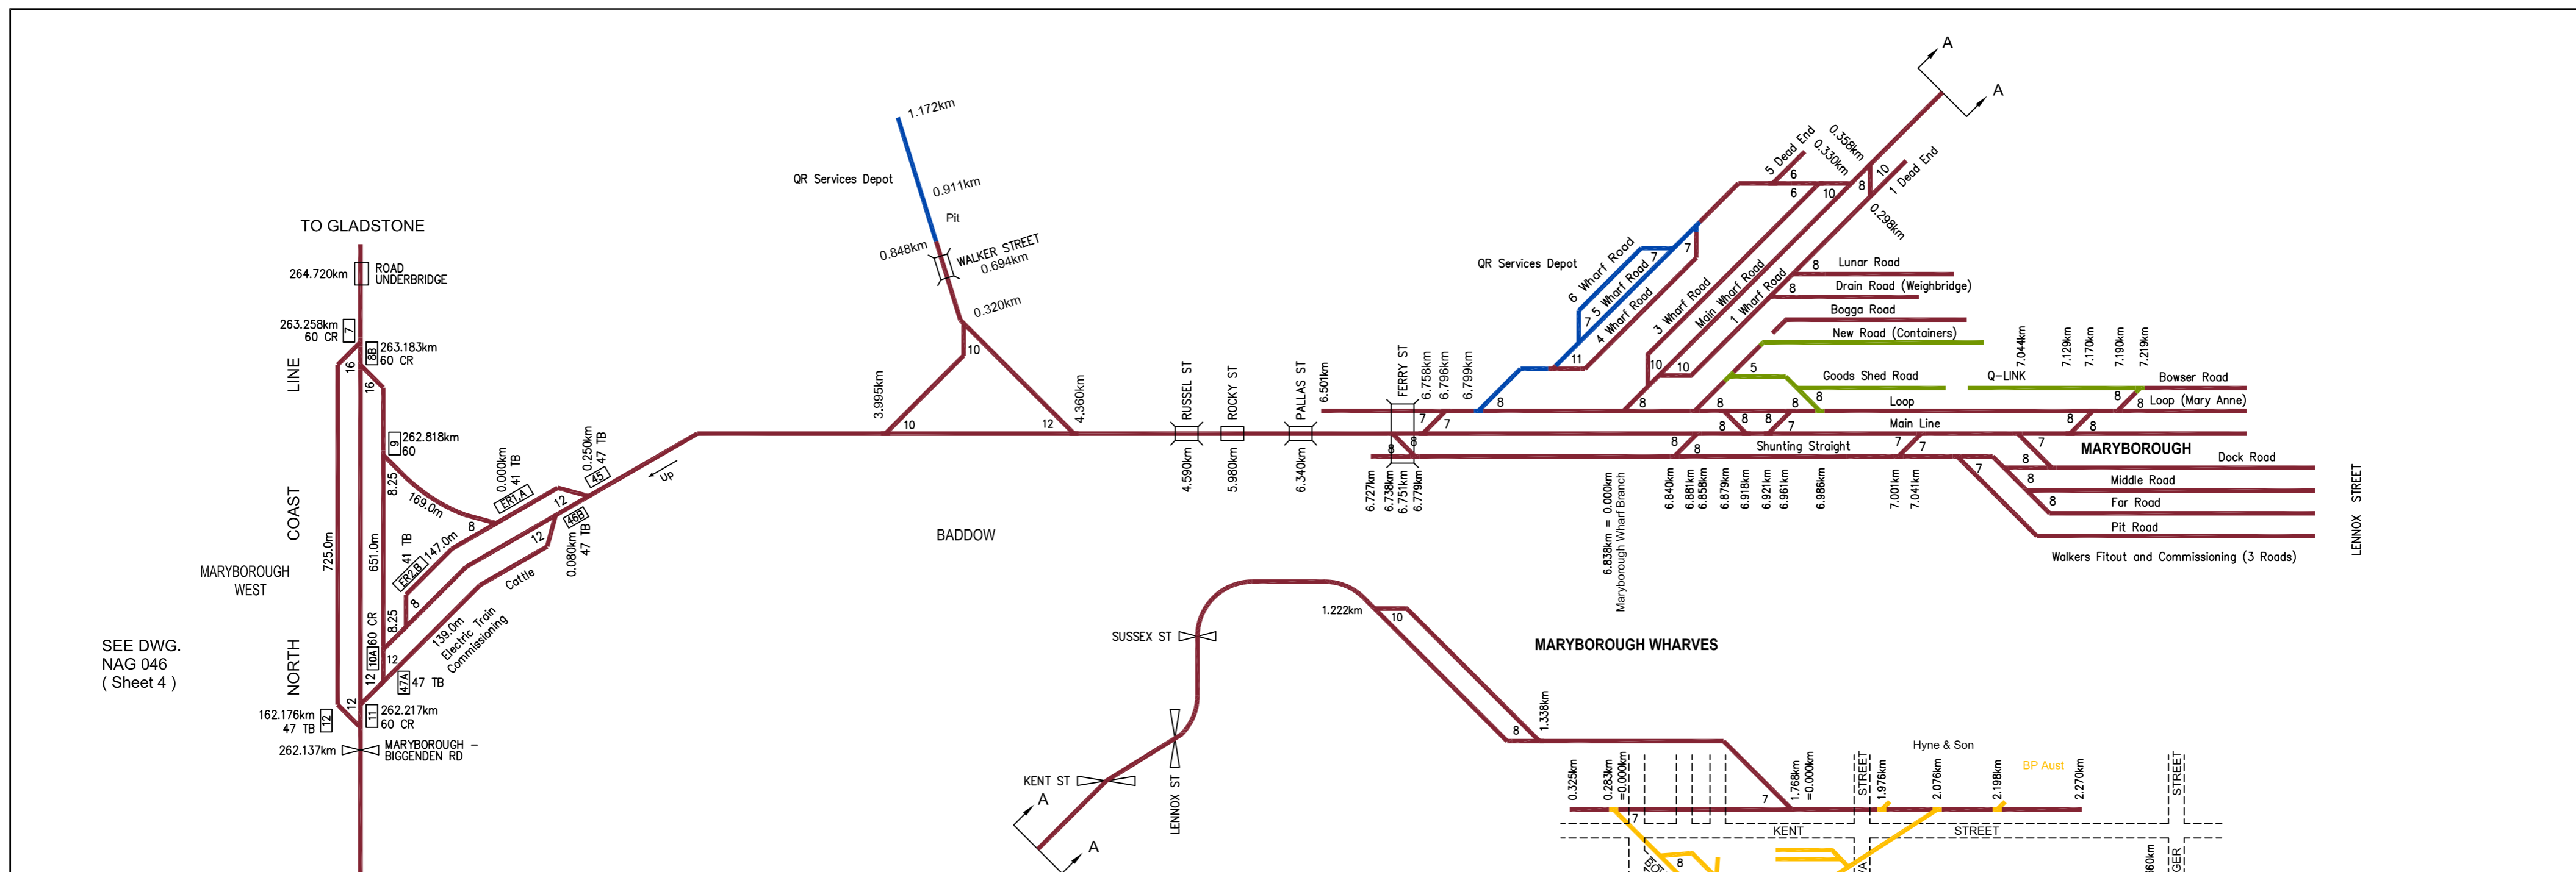

Aurizon / Queensland Rail Ltd shall own and provide access across turnouts and other connecting infrastructure to Private and other rail sidings. Colour of connecting infrastructure reflects party responsible for maintenance costs.

WILLOWBURN LOCOMOTIVE DEPOT and YARD COMPLEX

Layout Based Station Yard SUR 554 (Plotted Jan 1998)

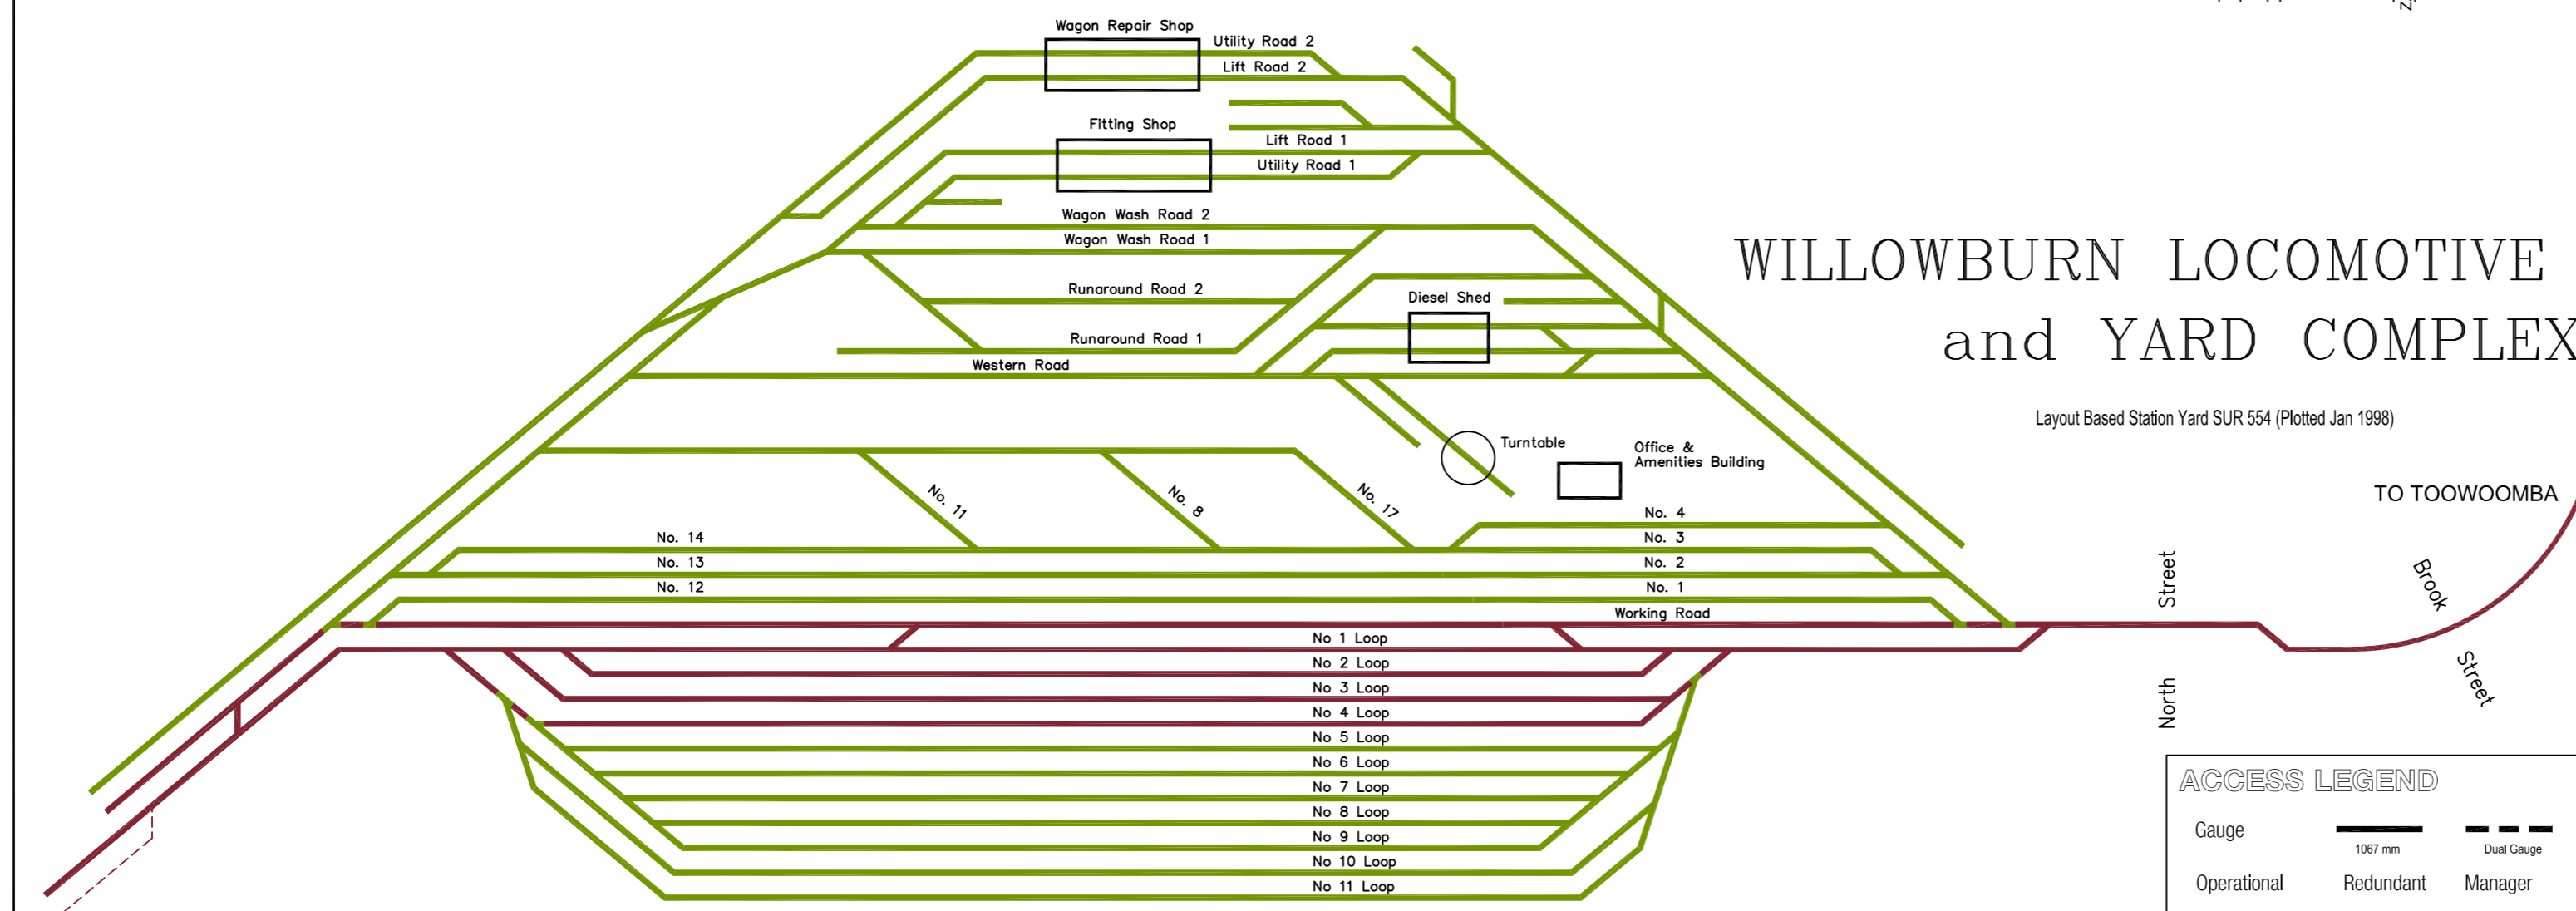

ACCESS LEGEND	
Gauge	1067 mm
Operational	Redundant
Manager	Dual Gauge
Aurizon Network	1435 mm
Queensland Rail	
Aurizon	
Queensland Rail (Business Unit)	
Other Parties (Private)	

QueenslandRail NETWORK


NETWORK - SOUTH
Maryborough & Willowburn

SCHMATIC

DRAWING NUMBER
NAG 046
SHEET 19 OF 23

9

SEE DWG.
NAG 046
(Sheet 1)

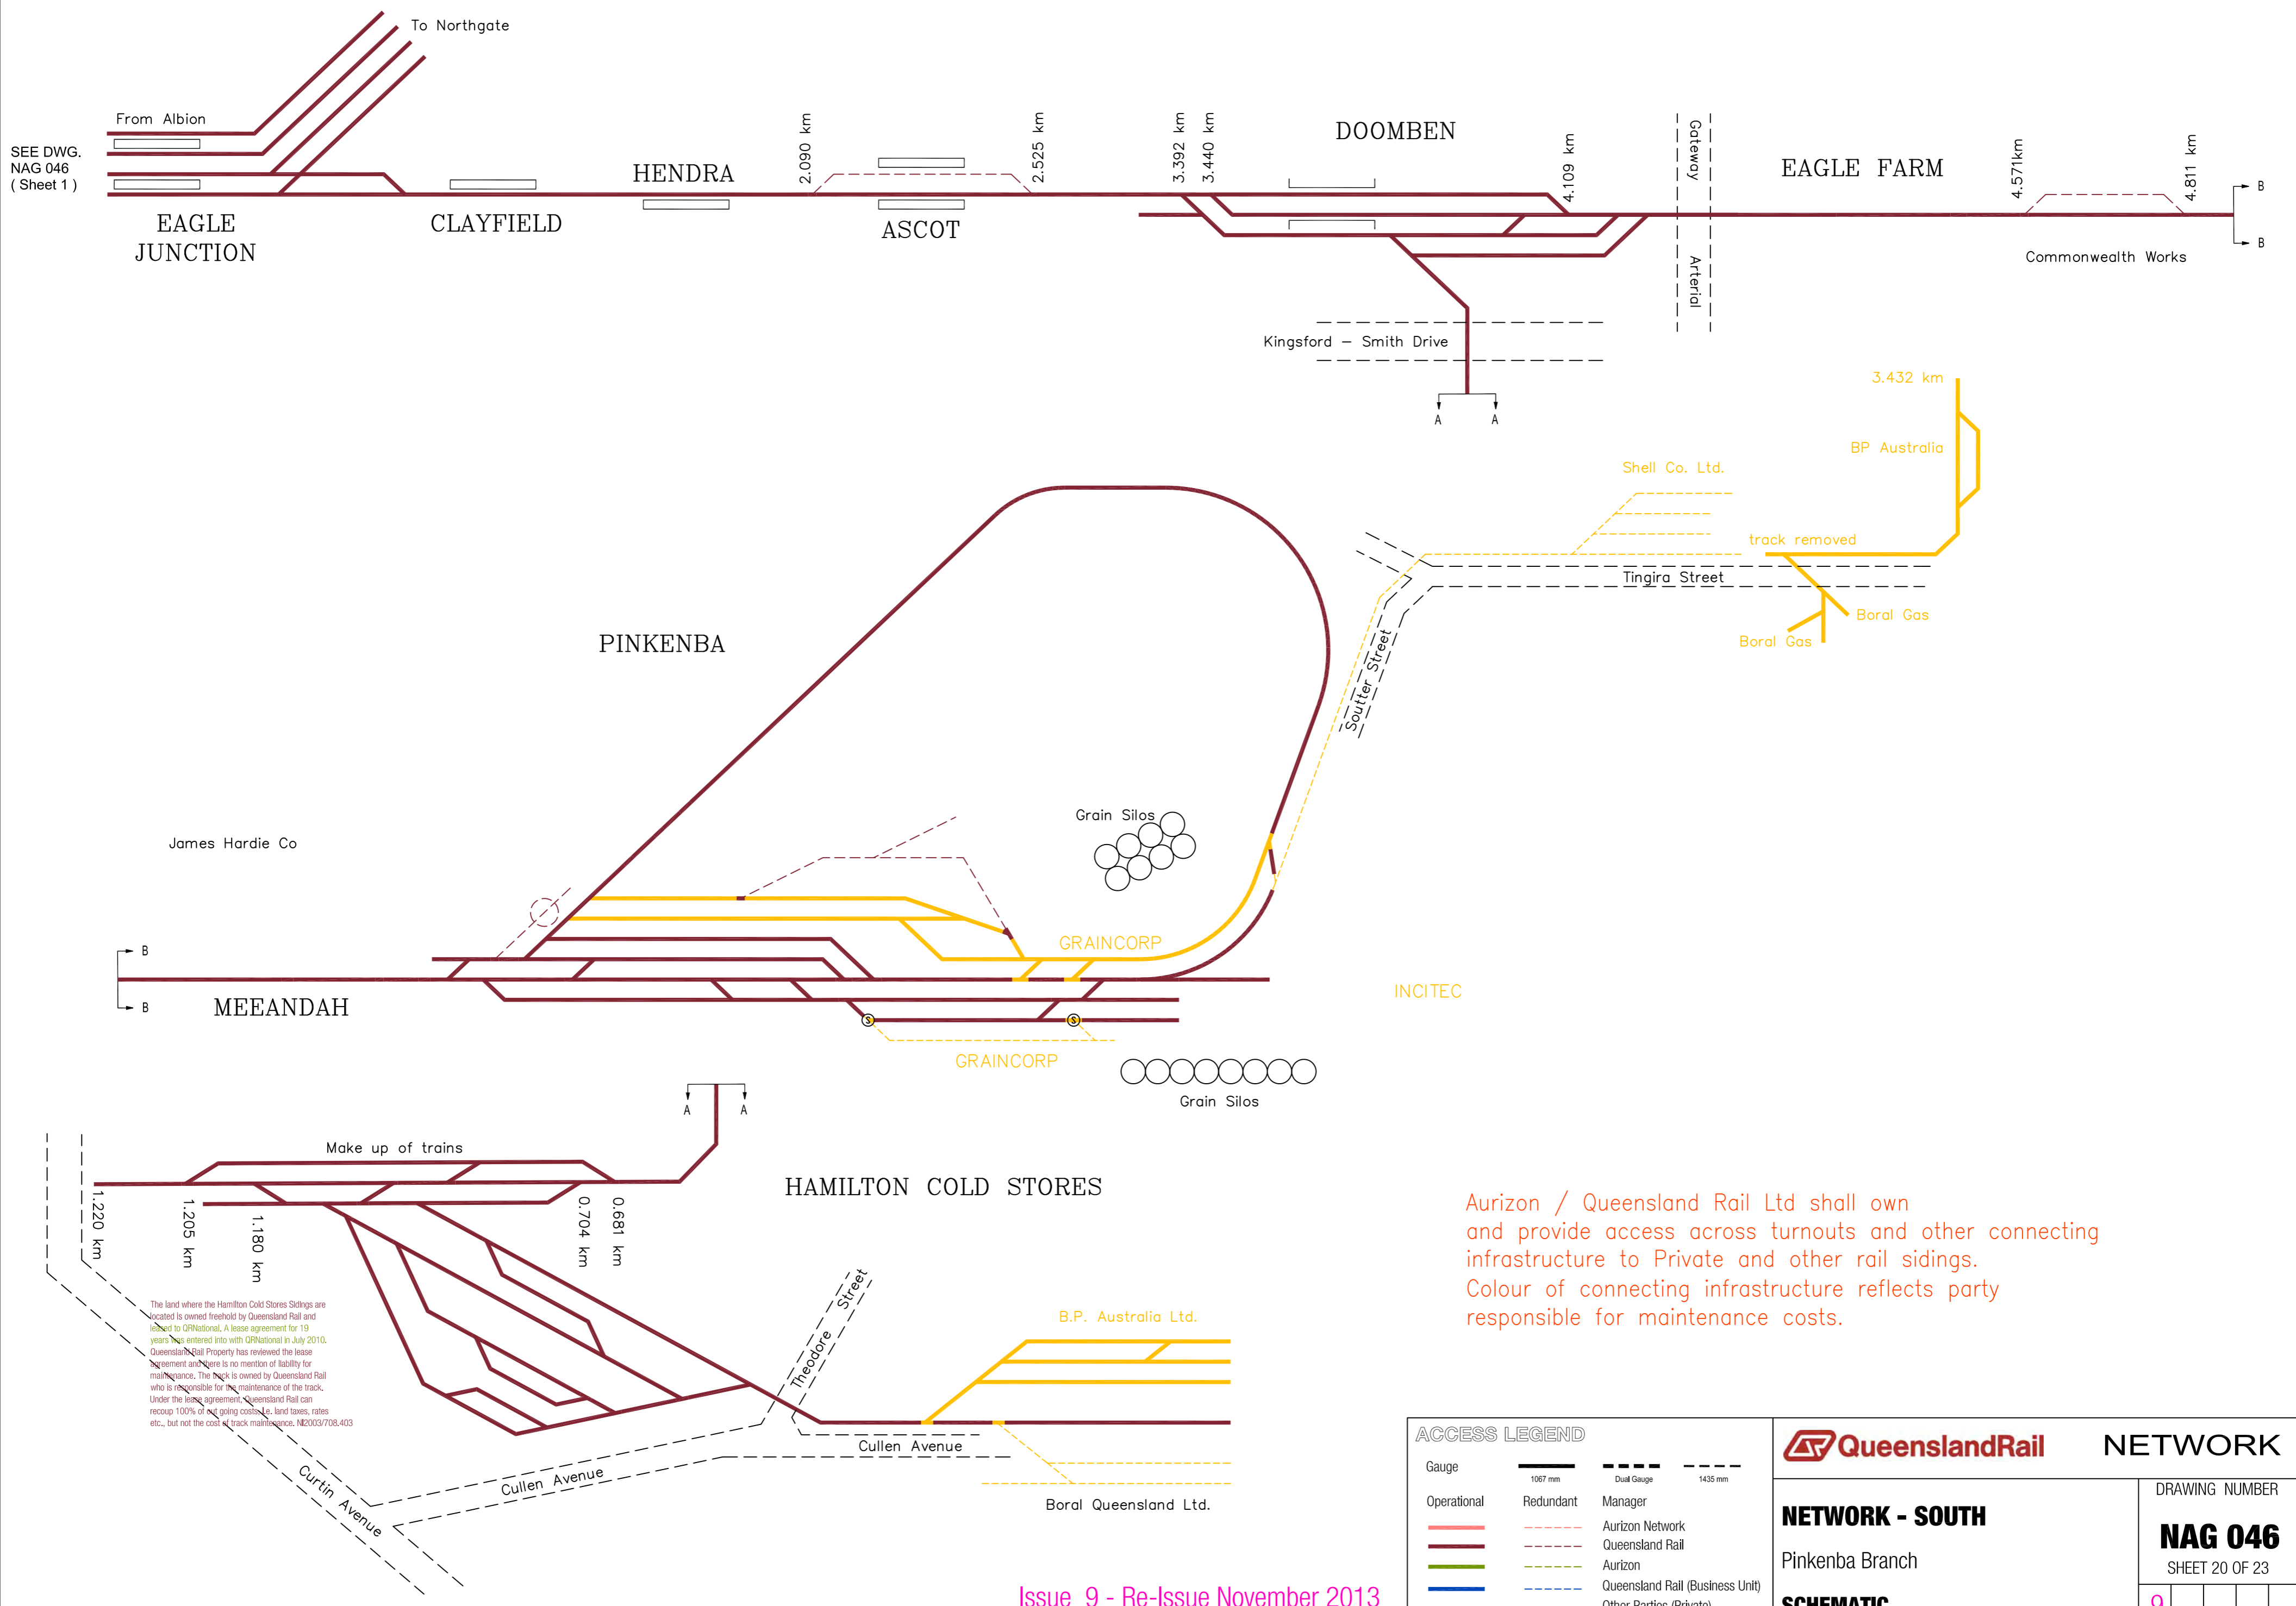

The land where the Hamilton Cold Stores Sidings are located is owned freehold by Queensland Rail and leased to QR National. A lease agreement for 19 years was entered into with QR National in July 2010. Queensland Rail Property has reviewed the lease agreement and there is no mention of liability for maintenance. The track is owned by Queensland Rail who is responsible for the maintenance of the track. Under the lease agreement, Queensland Rail can recoup 100% of outgoing costs (i.e. land taxes, rates etc., but not the cost of track maintenance. NZ003/708.403

Aurizon / Queensland Rail Ltd shall own and provide access across turnouts and other connecting infrastructure to Private and other rail sidings. Colour of connecting infrastructure reflects party responsible for maintenance costs.


ACCESS LEGEND			
Gauge	1067 mm	Dual Gauge	1435 mm
Operational	Redundant	Manager	
		Aurizon Network	
		Queensland Rail	
		Aurizon	
		Queensland Rail (Business Unit)	
		Other Parties (Private)	

	NETWORK	
	NETWORK - SOUTH	
	Pinkenba Branch	
SCHEMATIC		DRAWING NUMBER
NAG 046		NAG 046
SHEET 20 OF 23		9

Issue 9 - Re-Issue November 2013

SEE DWG.
NAG 046
(Sheet 1)
FERNY GROVE

SEE DWG.
NAG 046
(Sheet 1)

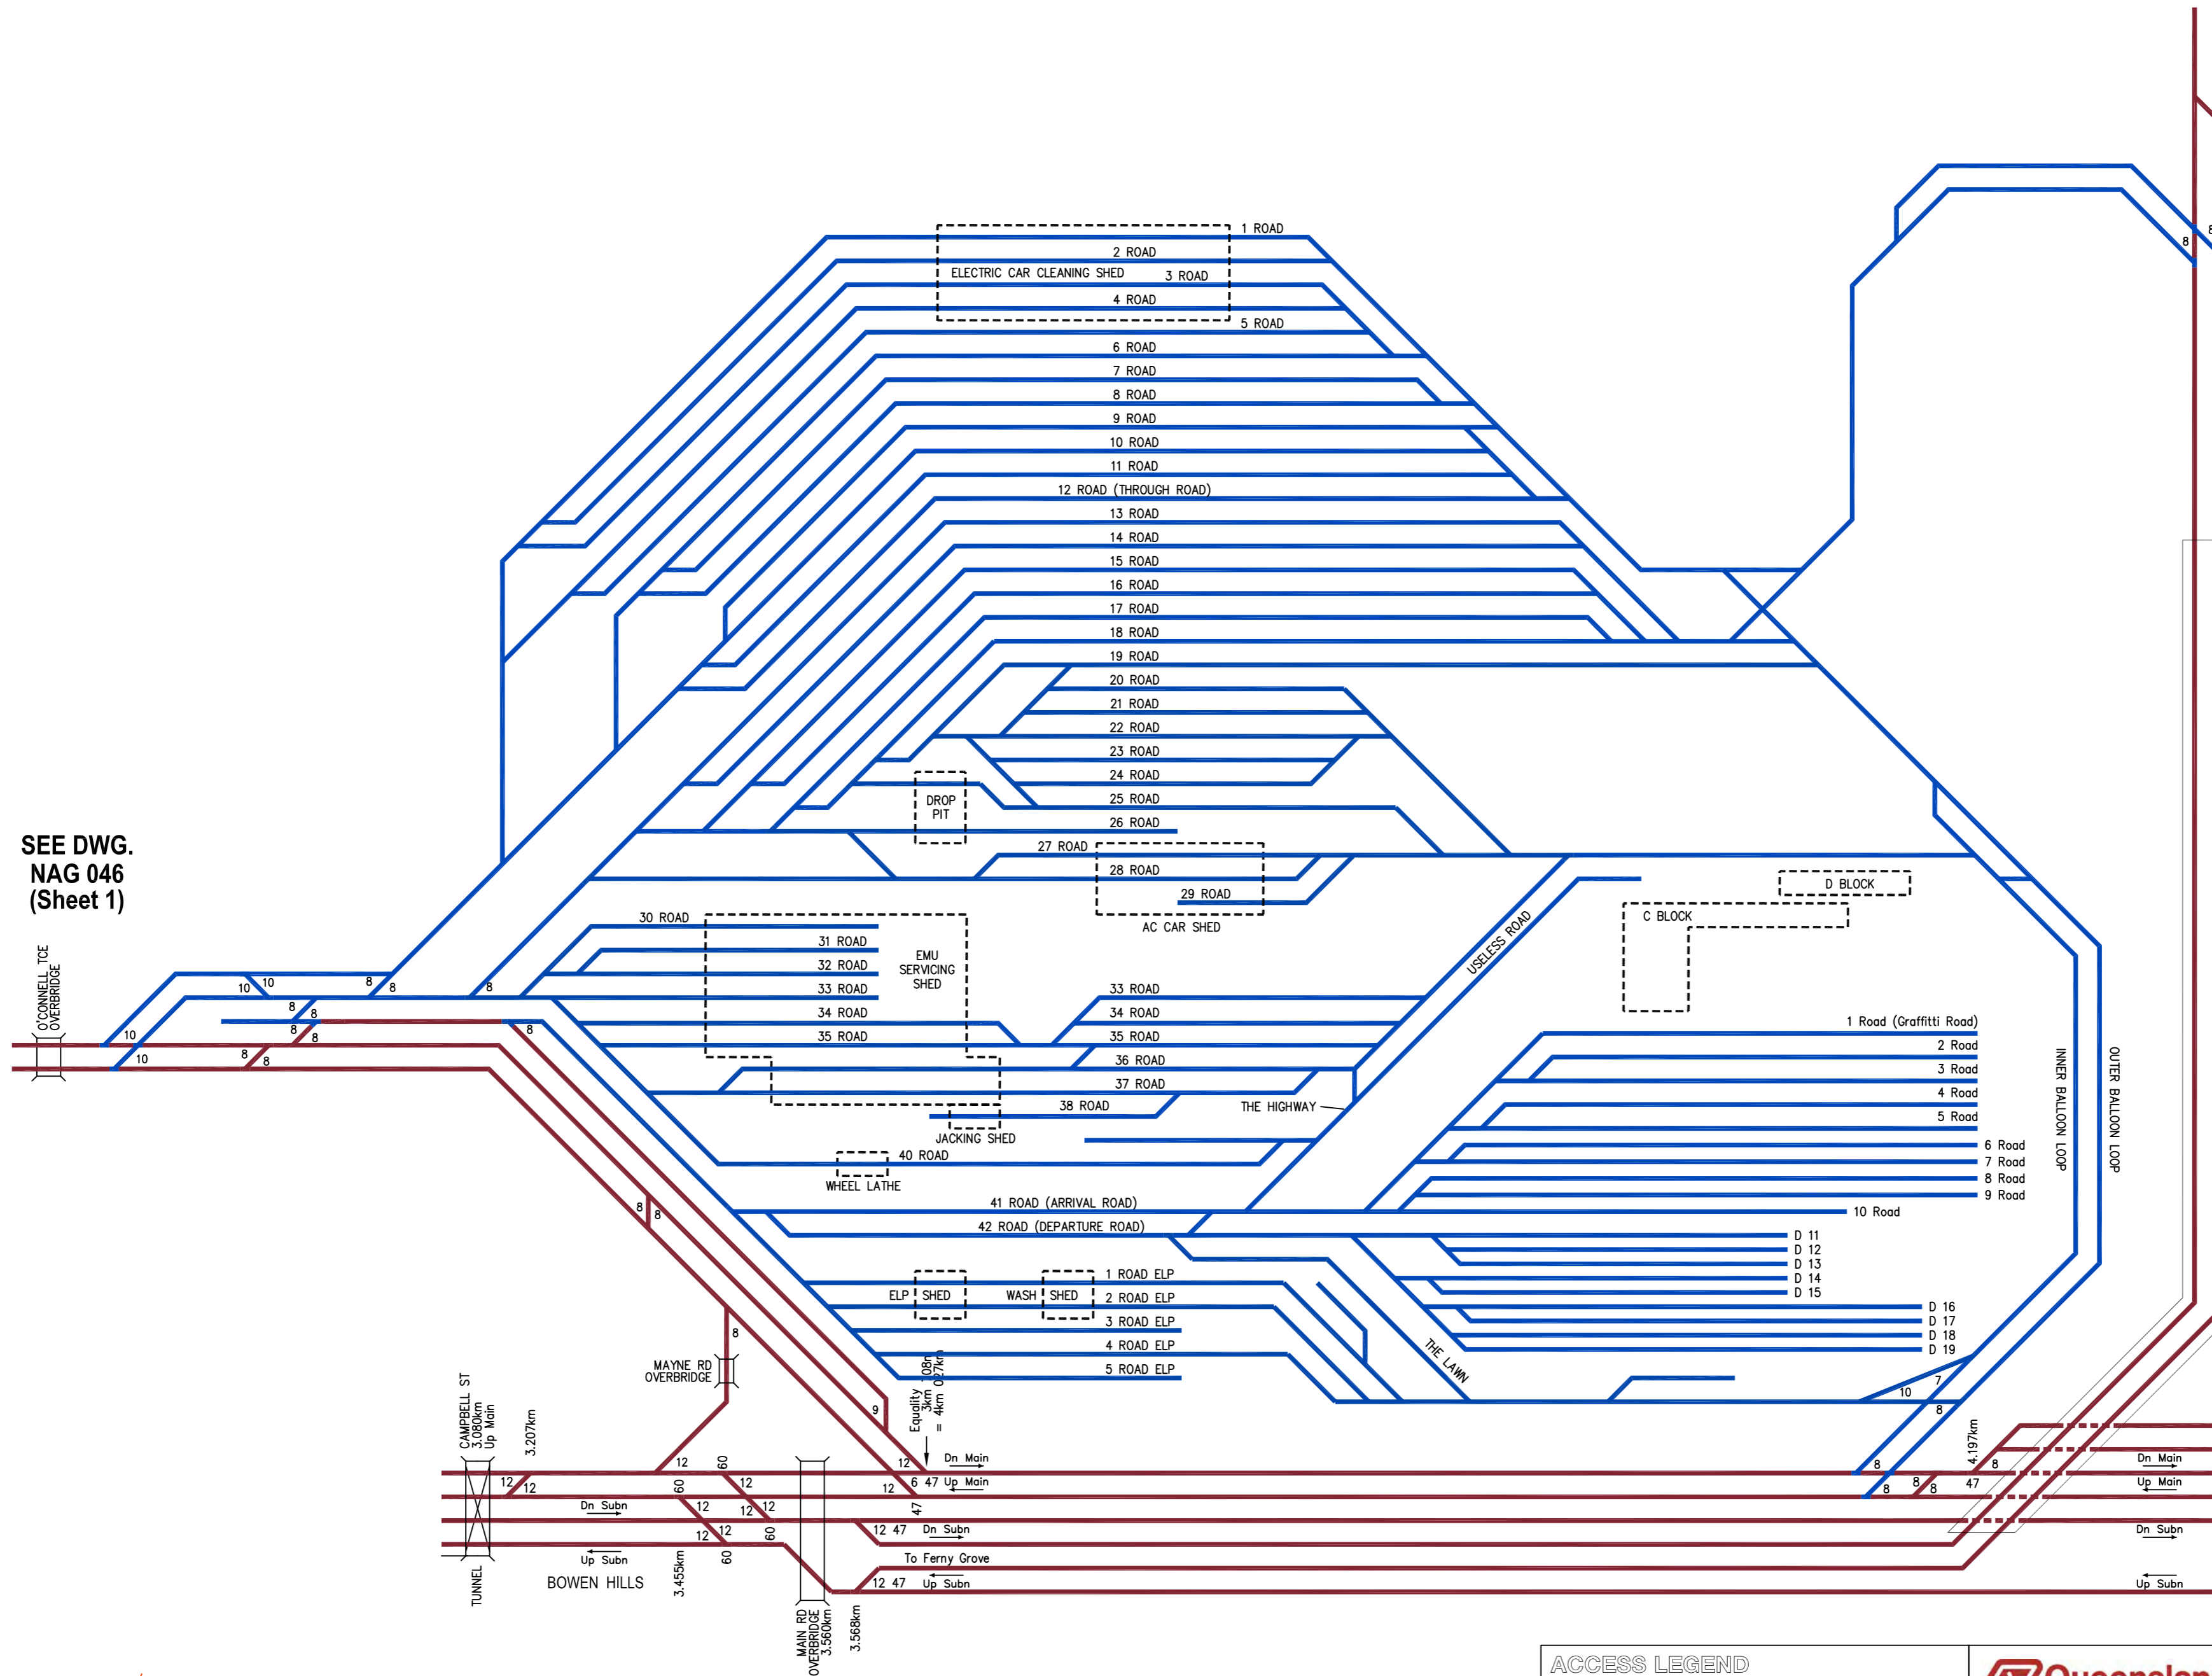


SEE DWG.
NAG 046
(Sheet 22)

Aurizon / Queensland Rail Ltd shall own and provide access across turnouts and other connecting infrastructure to Private and other rail sidings. Colour of connecting infrastructure reflects party responsible for maintenance costs.

Issue 9 -Re-Issue November 2013

ACCESS LEGEND			
Gauge	1067 mm	Dual Gauge	1435 mm
Operational	Redundant	Manager	
—	- - -	Aurizon Network	
—	- - -	Queensland Rail	
—	- - -	Aurizon	
—	- - -	Queensland Rail (Business Unit)	
—	- - -	Other Parties (Private)	

	NETWORK	
	NETWORK - SOUTH	
Mayne Depot - Suburban System		DRAWING NUMBER
SCHEMATIC		NAG 046
		SHEET 21 OF 23
		9

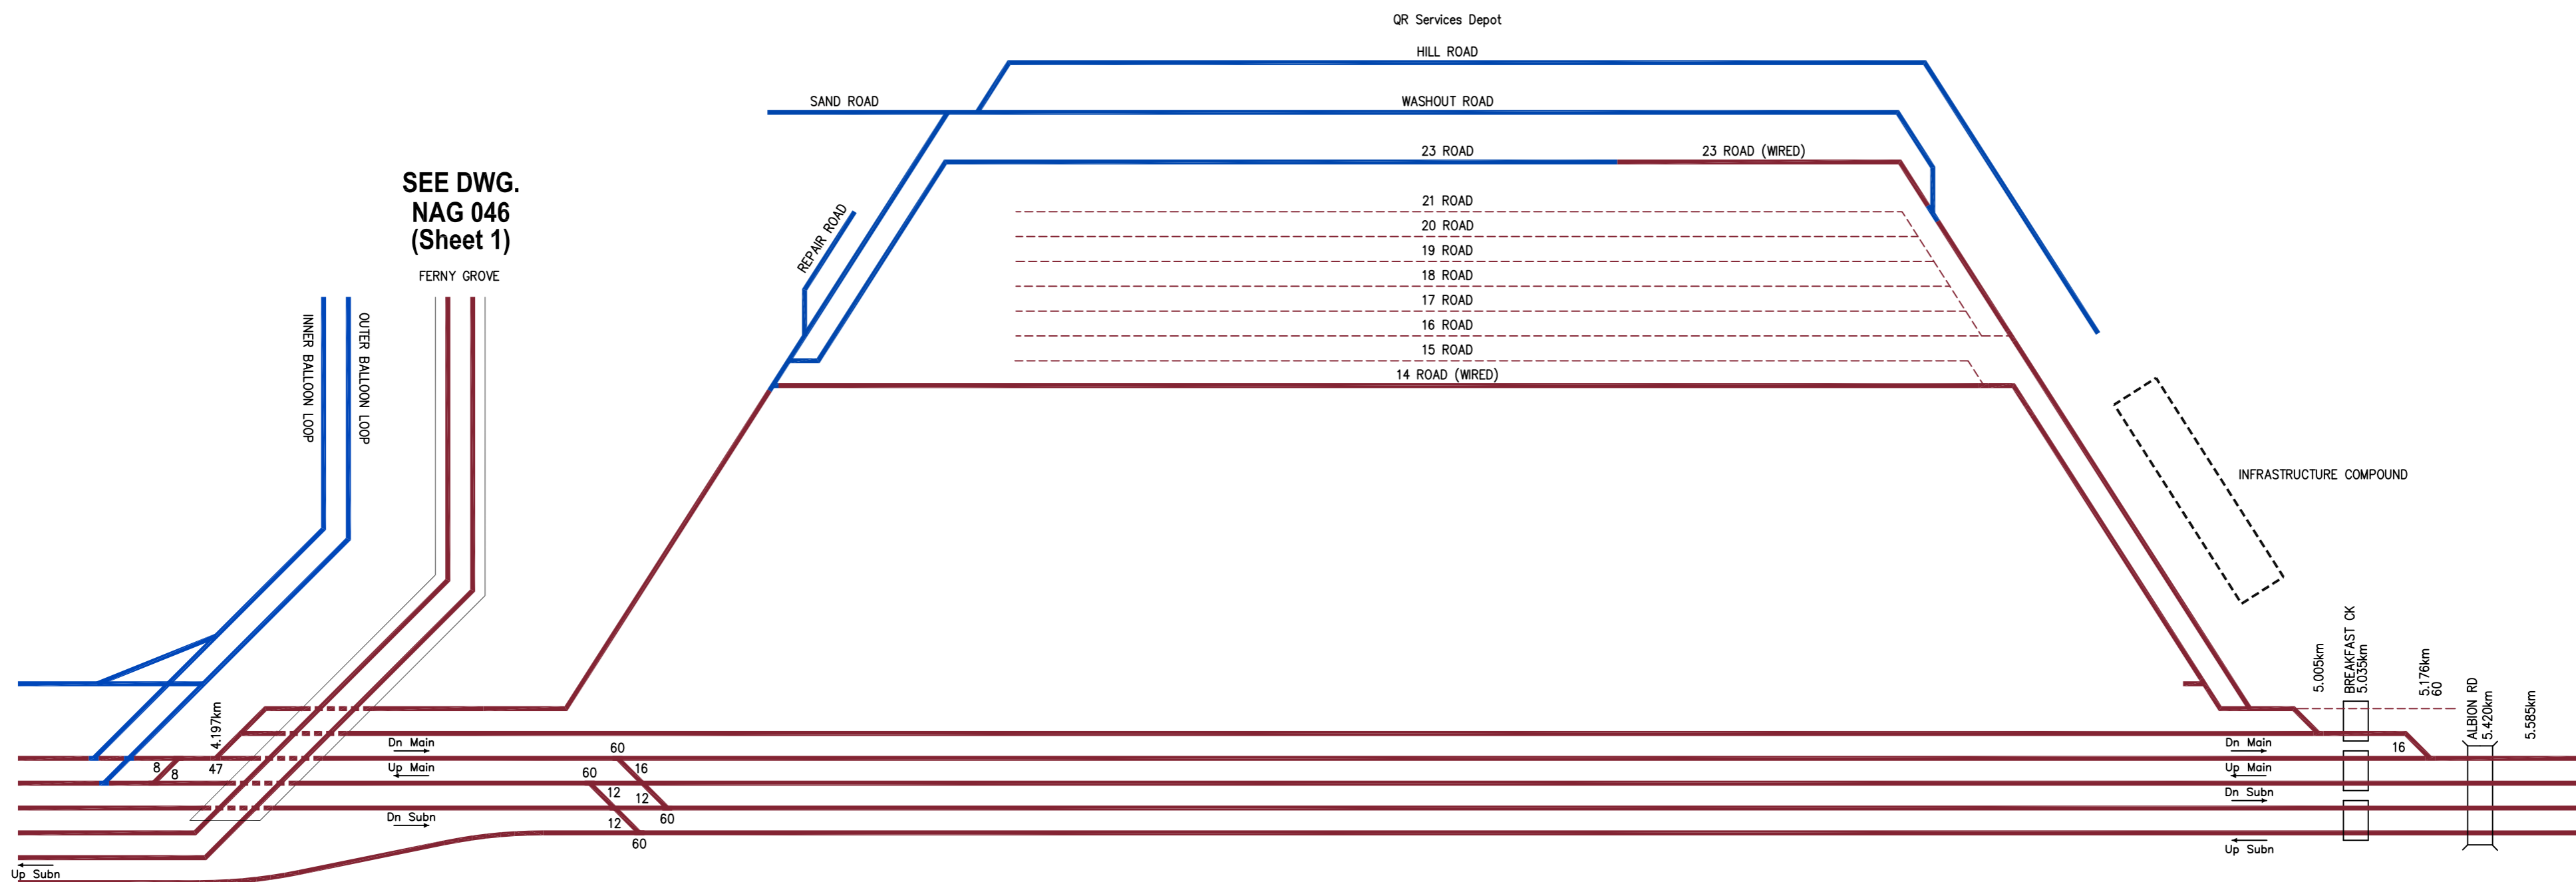


SEE DWG.
NAG 046
(Sheet 1)

SEE DWG.
NAG 046
(Sheet 21)

SEE DWG.
NAG 046
(Sheet 1)

MAYNE MARSHALLING YARD

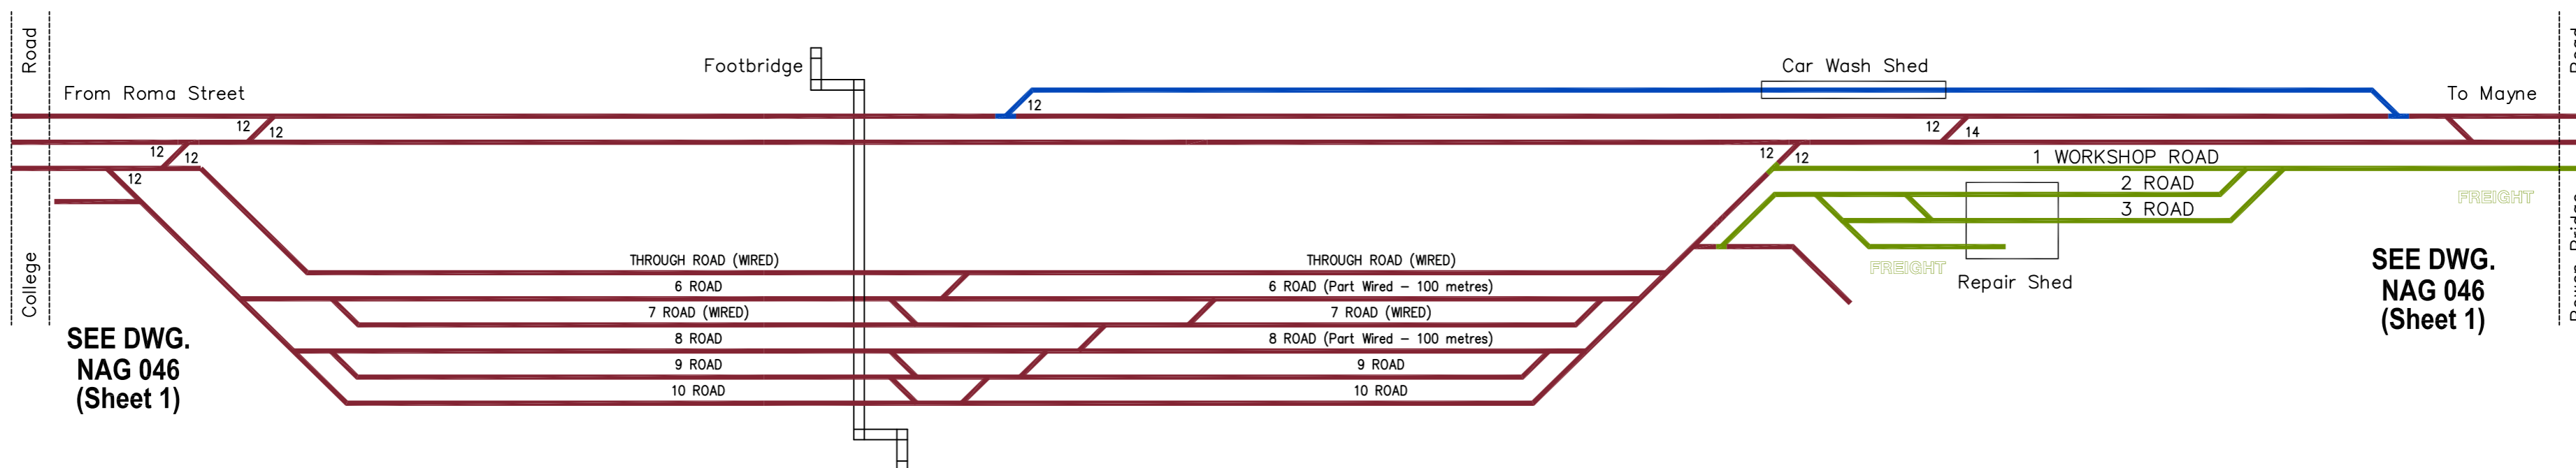

SEE DWG.
NAG 046
(Sheet 1)

SEE DWG.
NAG 046
(Sheet 1)

NORMANBY

Aurizon / Queensland Rail Ltd shall own and provide access across turnouts and other connecting infrastructure to Private and other rail sidings. Colour of connecting infrastructure reflects party responsible for maintenance costs.

ACCESS LEGEND			
Gauge	1067 mm	Dual Gauge	1435 mm
Operational	Redundant	Manager	
—	- - -	Aurizon Network	
—	- - -	Queensland Rail	
—	- - -	Aurizon	
—	- - -	Queensland Rail (Business Unit)	
—	- - -	Other Parties (Private)	


Queensland Rail NETWORK

NETWORK - SOUTH
Mayne Yard and Normanby Yard

SCHEMATIC

DRAWING NUMBER
NAG 046
SHEET 22 OF 23

9

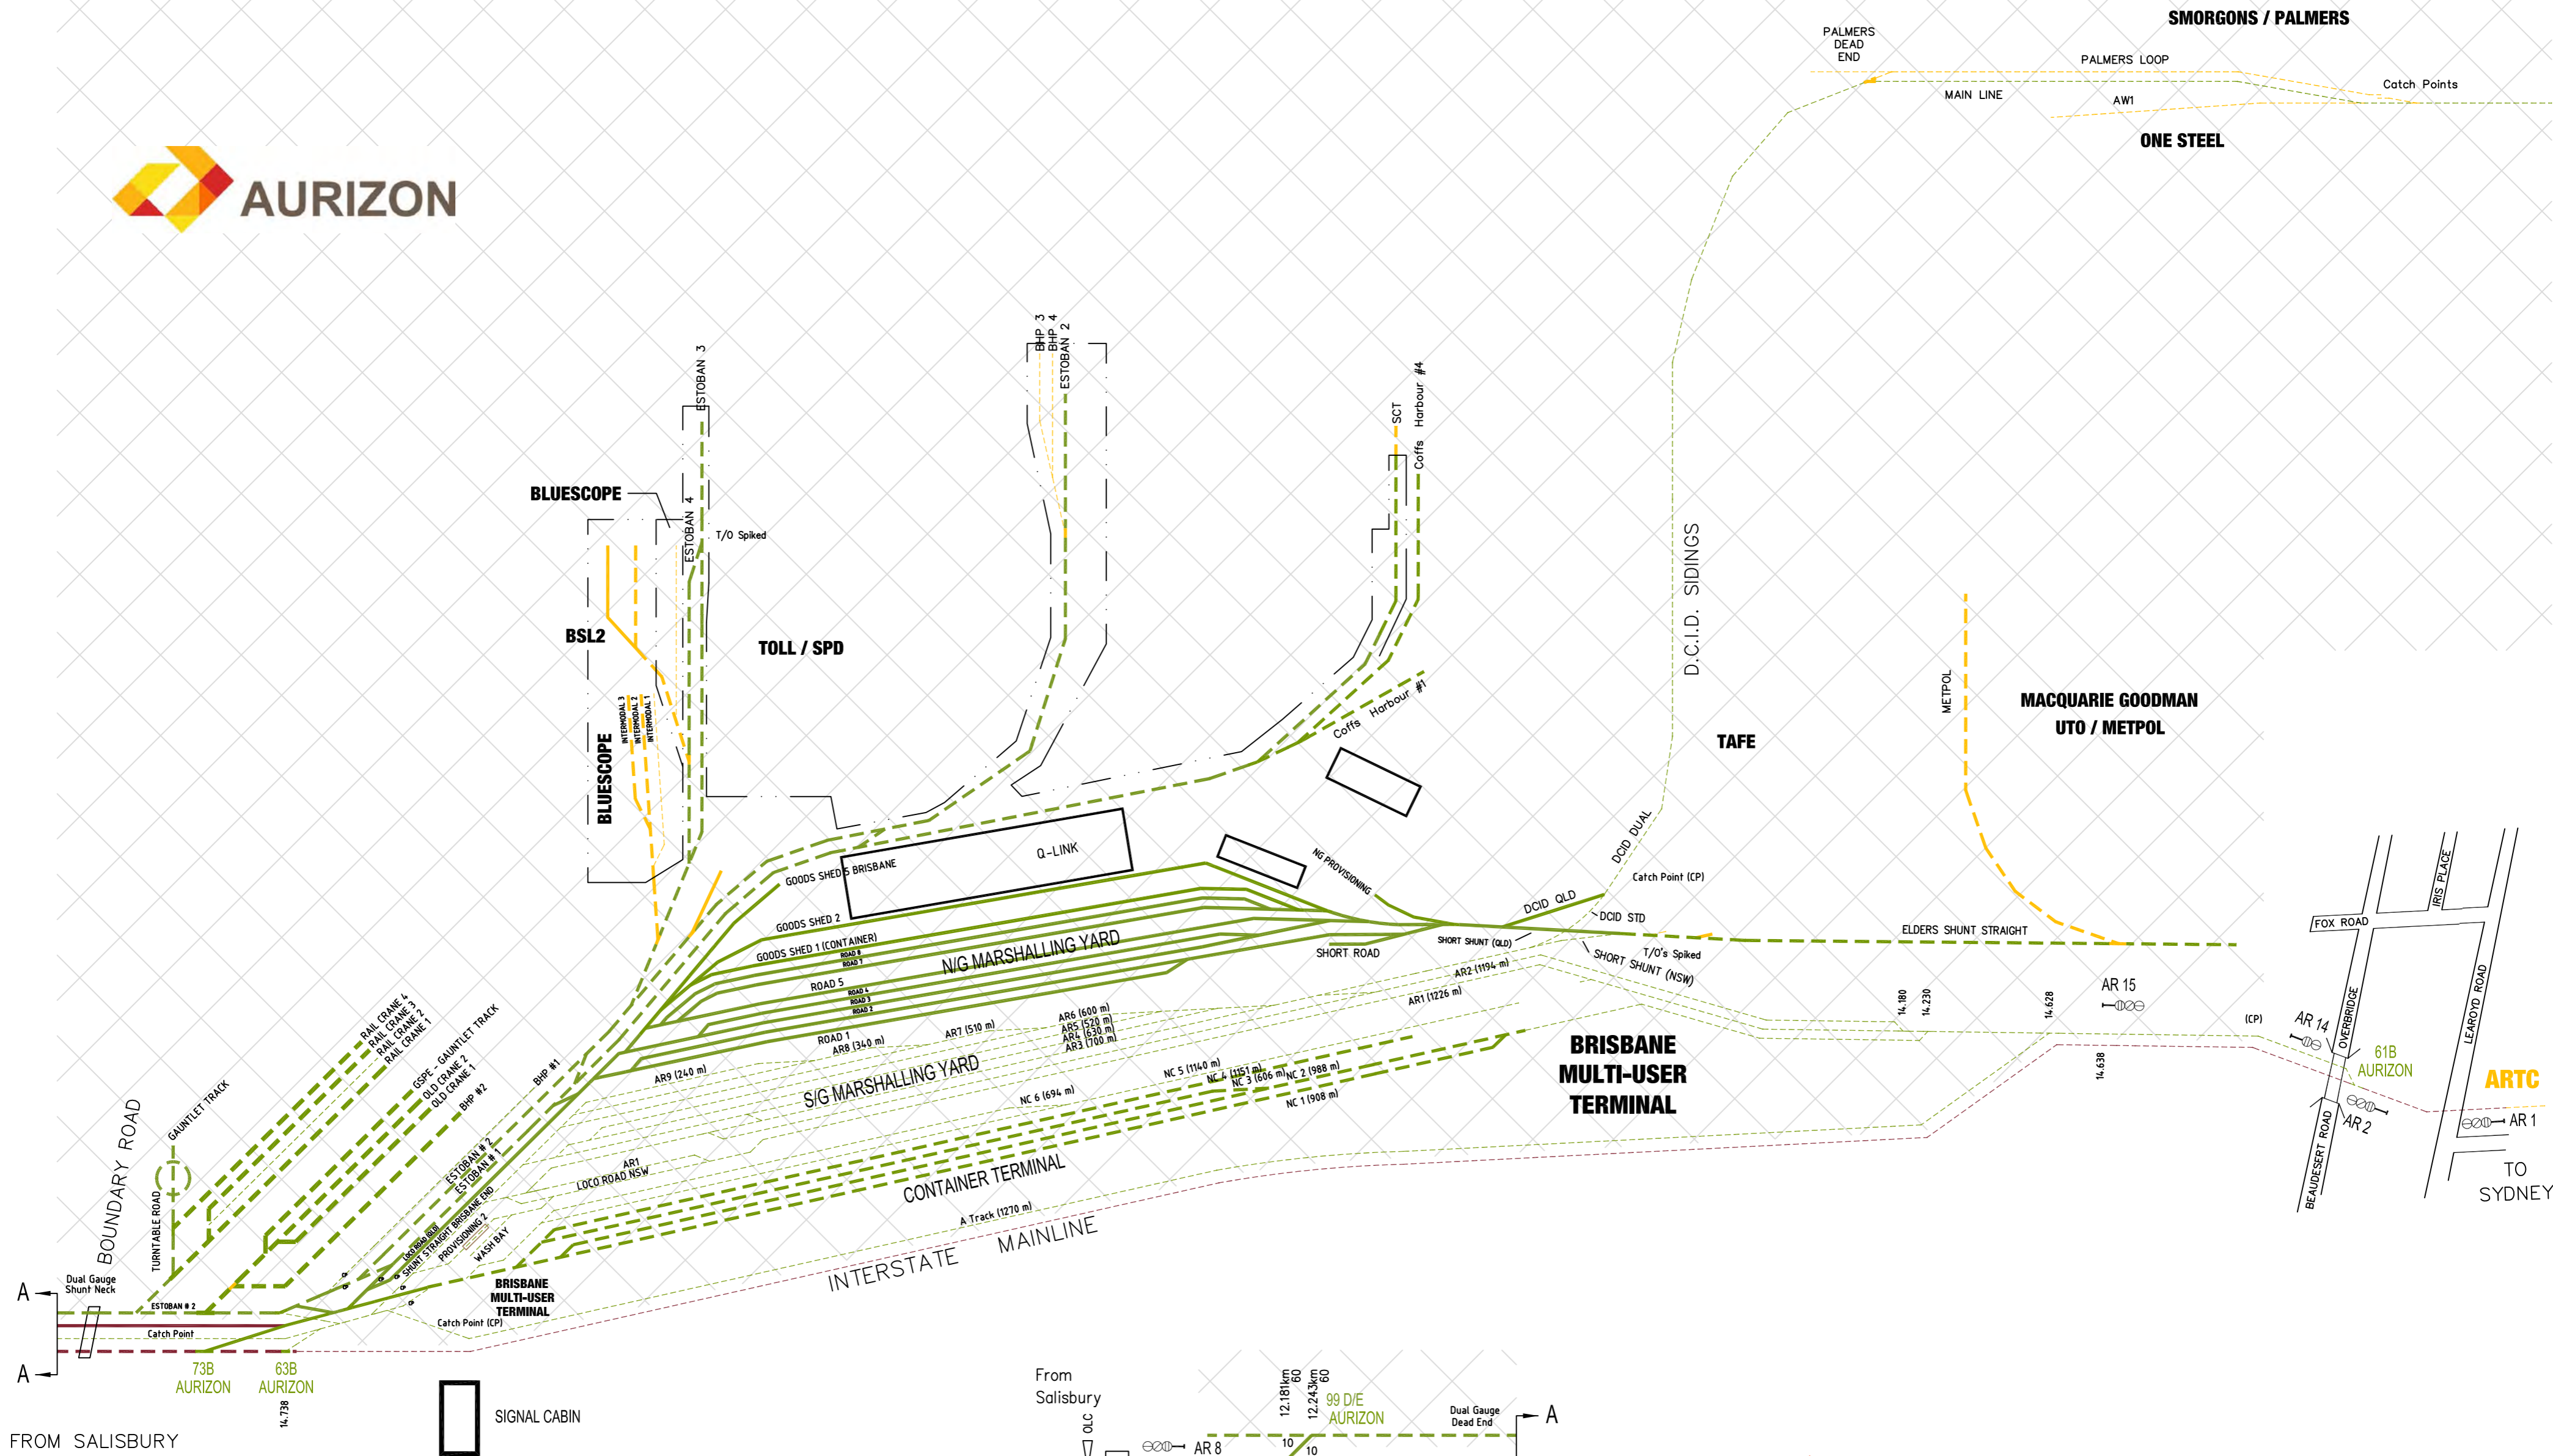

ACCESS LEGEND

Gauge	1067 mm	Dual Gauge	1435 mm
Operational	Manager		
—	Aurizon Network		
—	Queensland Rail		
—	Aurizon		
—	Queensland Rail (Business Unit)		
—	Other Parties (Private)		


Queensland Rail NETWORK

NETWORK - SOUTH
Acacia Ridge Yard

SCHEMATIC

DRAWING NUMBER
NAG 046
SHEET 23 OF 23

9			
---	--	--	--

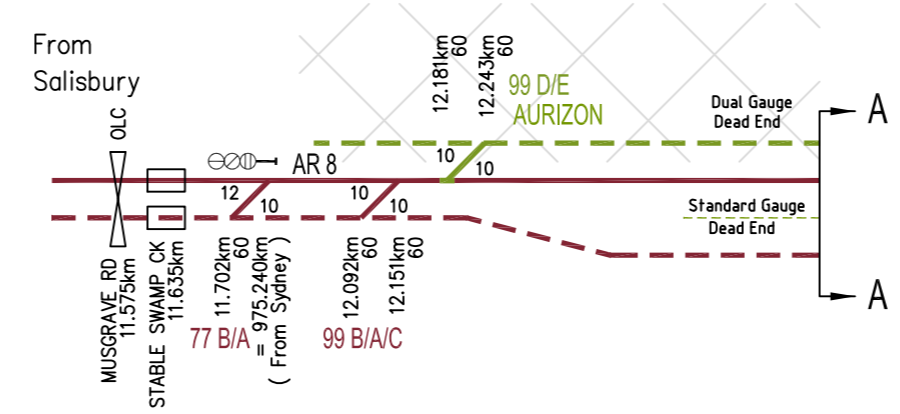

Aurizon / Queensland Rail Ltd shall own and provide access across turnouts and other connecting infrastructure to Private and other rail sidings. Colour of connecting infrastructure reflects party responsible for maintenance costs.